


ROUTE	SECTION	COUNTY	TOTAL SHEETS	SHEET NUMBER
VARIOUS	2010-130-1	COOK	40	13

CONTRACT NO. 60N04

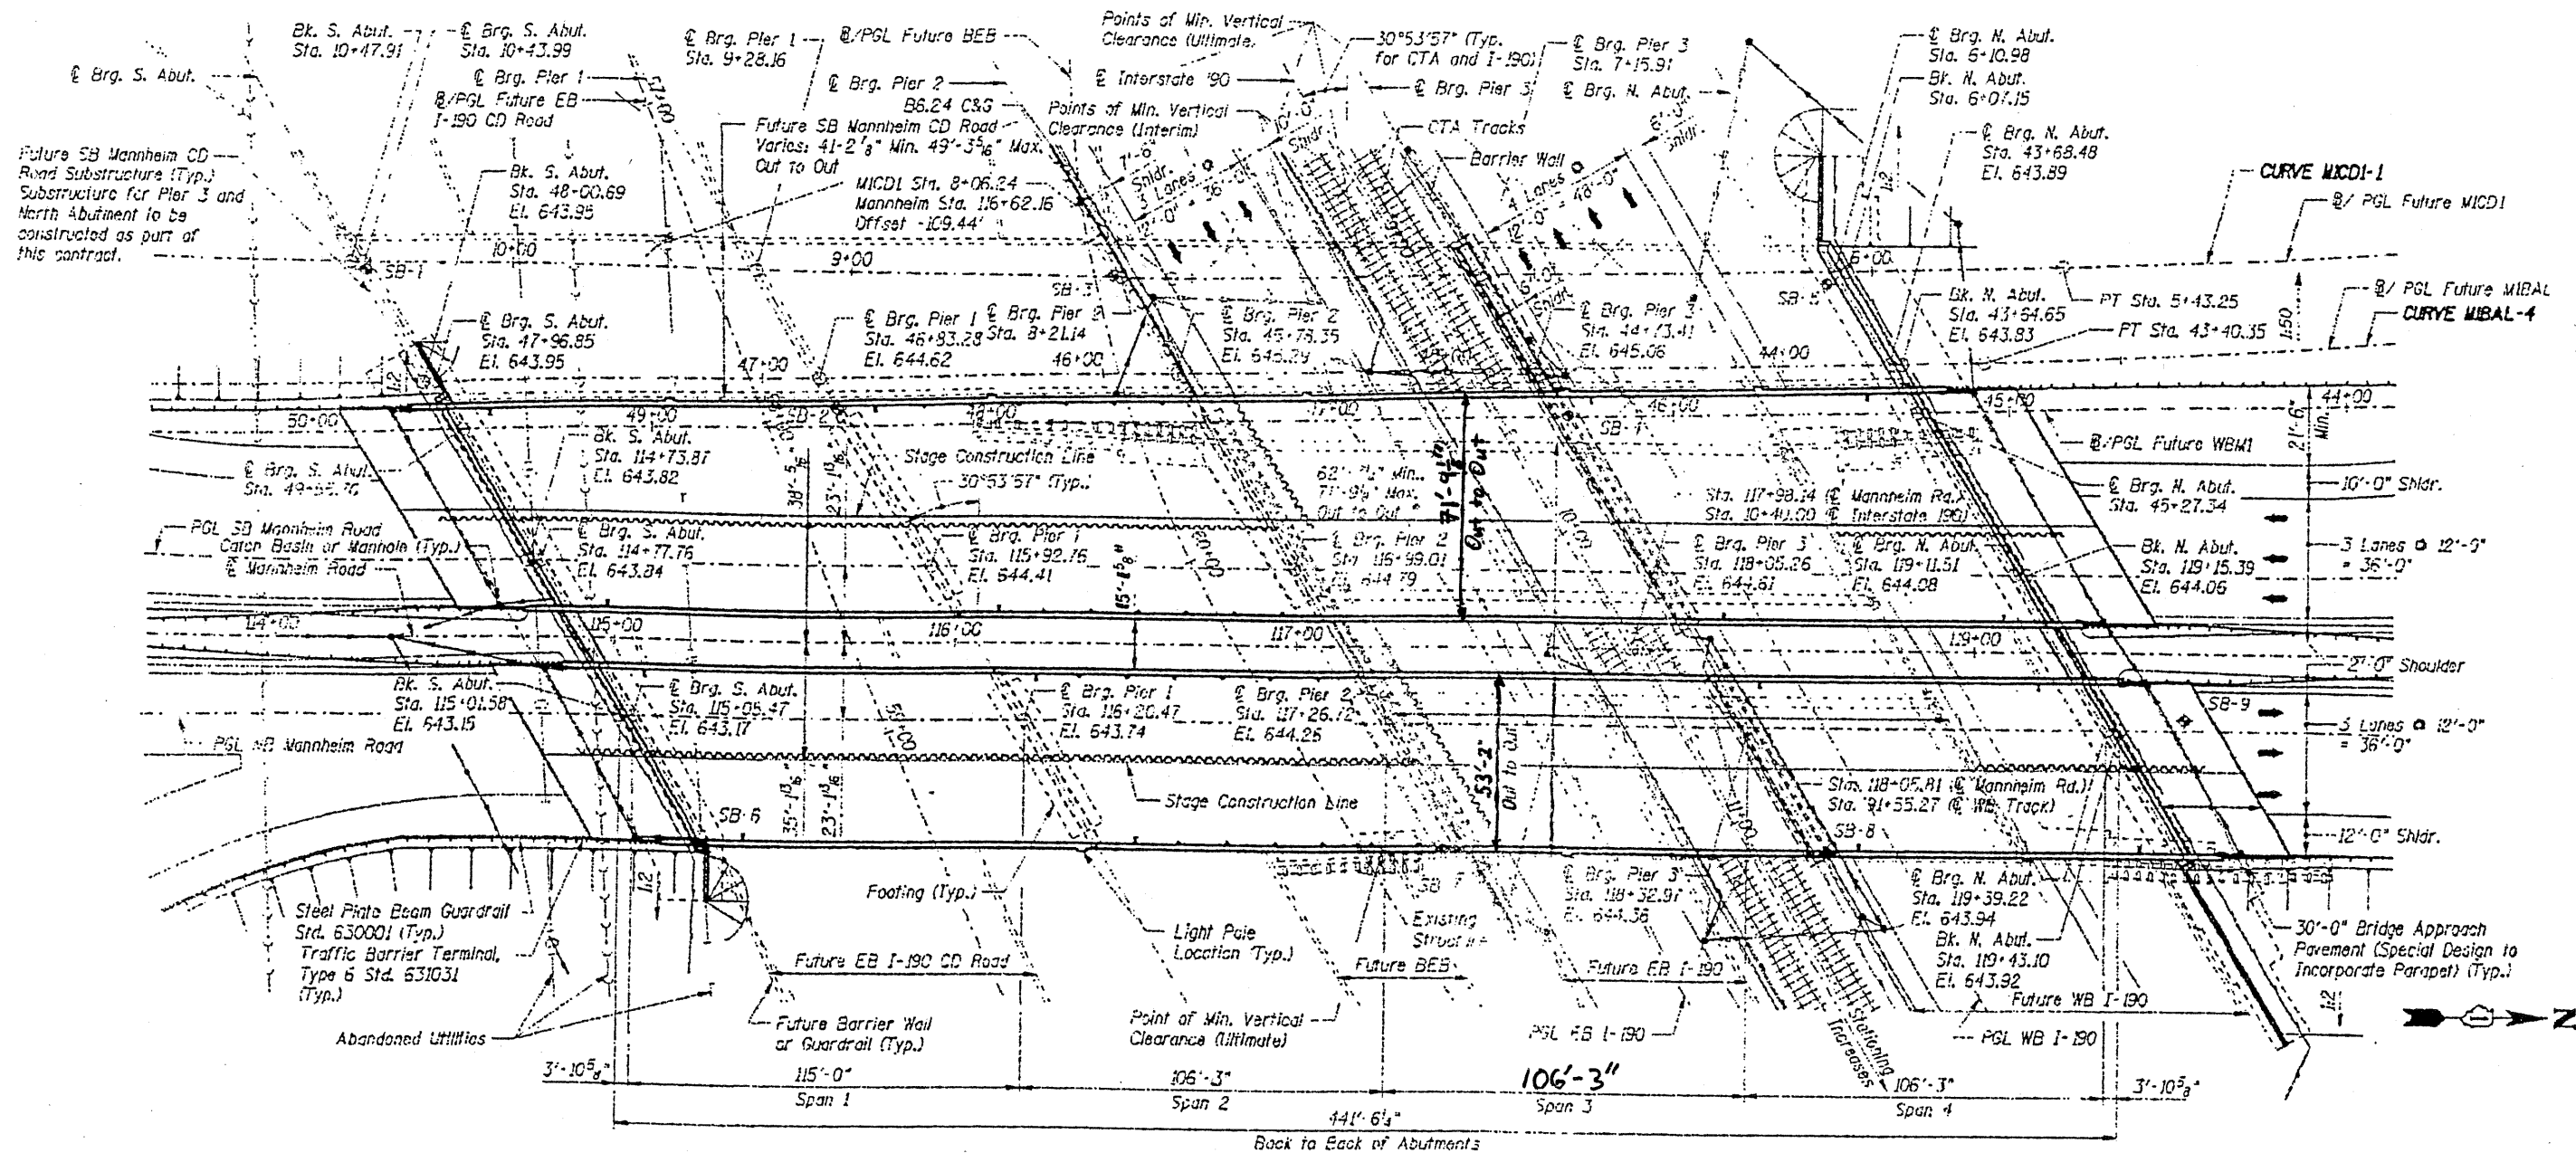

PLAN

ILLINOIS DEPARTMENT OF  
TRANSPORTATION

EXISTING PLANS  
LOCATION 1 (SN 016-2717) SB  
LOCATION 2 (SN 016-2718) NB  
US 12, 45 MANNHEIM RD OVER I-190