


ROUTE	SECTION	COUNTY	TOTAL SHEETS	SHEET NUMBER
VARIOUS	2010-130-1	COOK	40	14

CONTRACT NO. 60N04

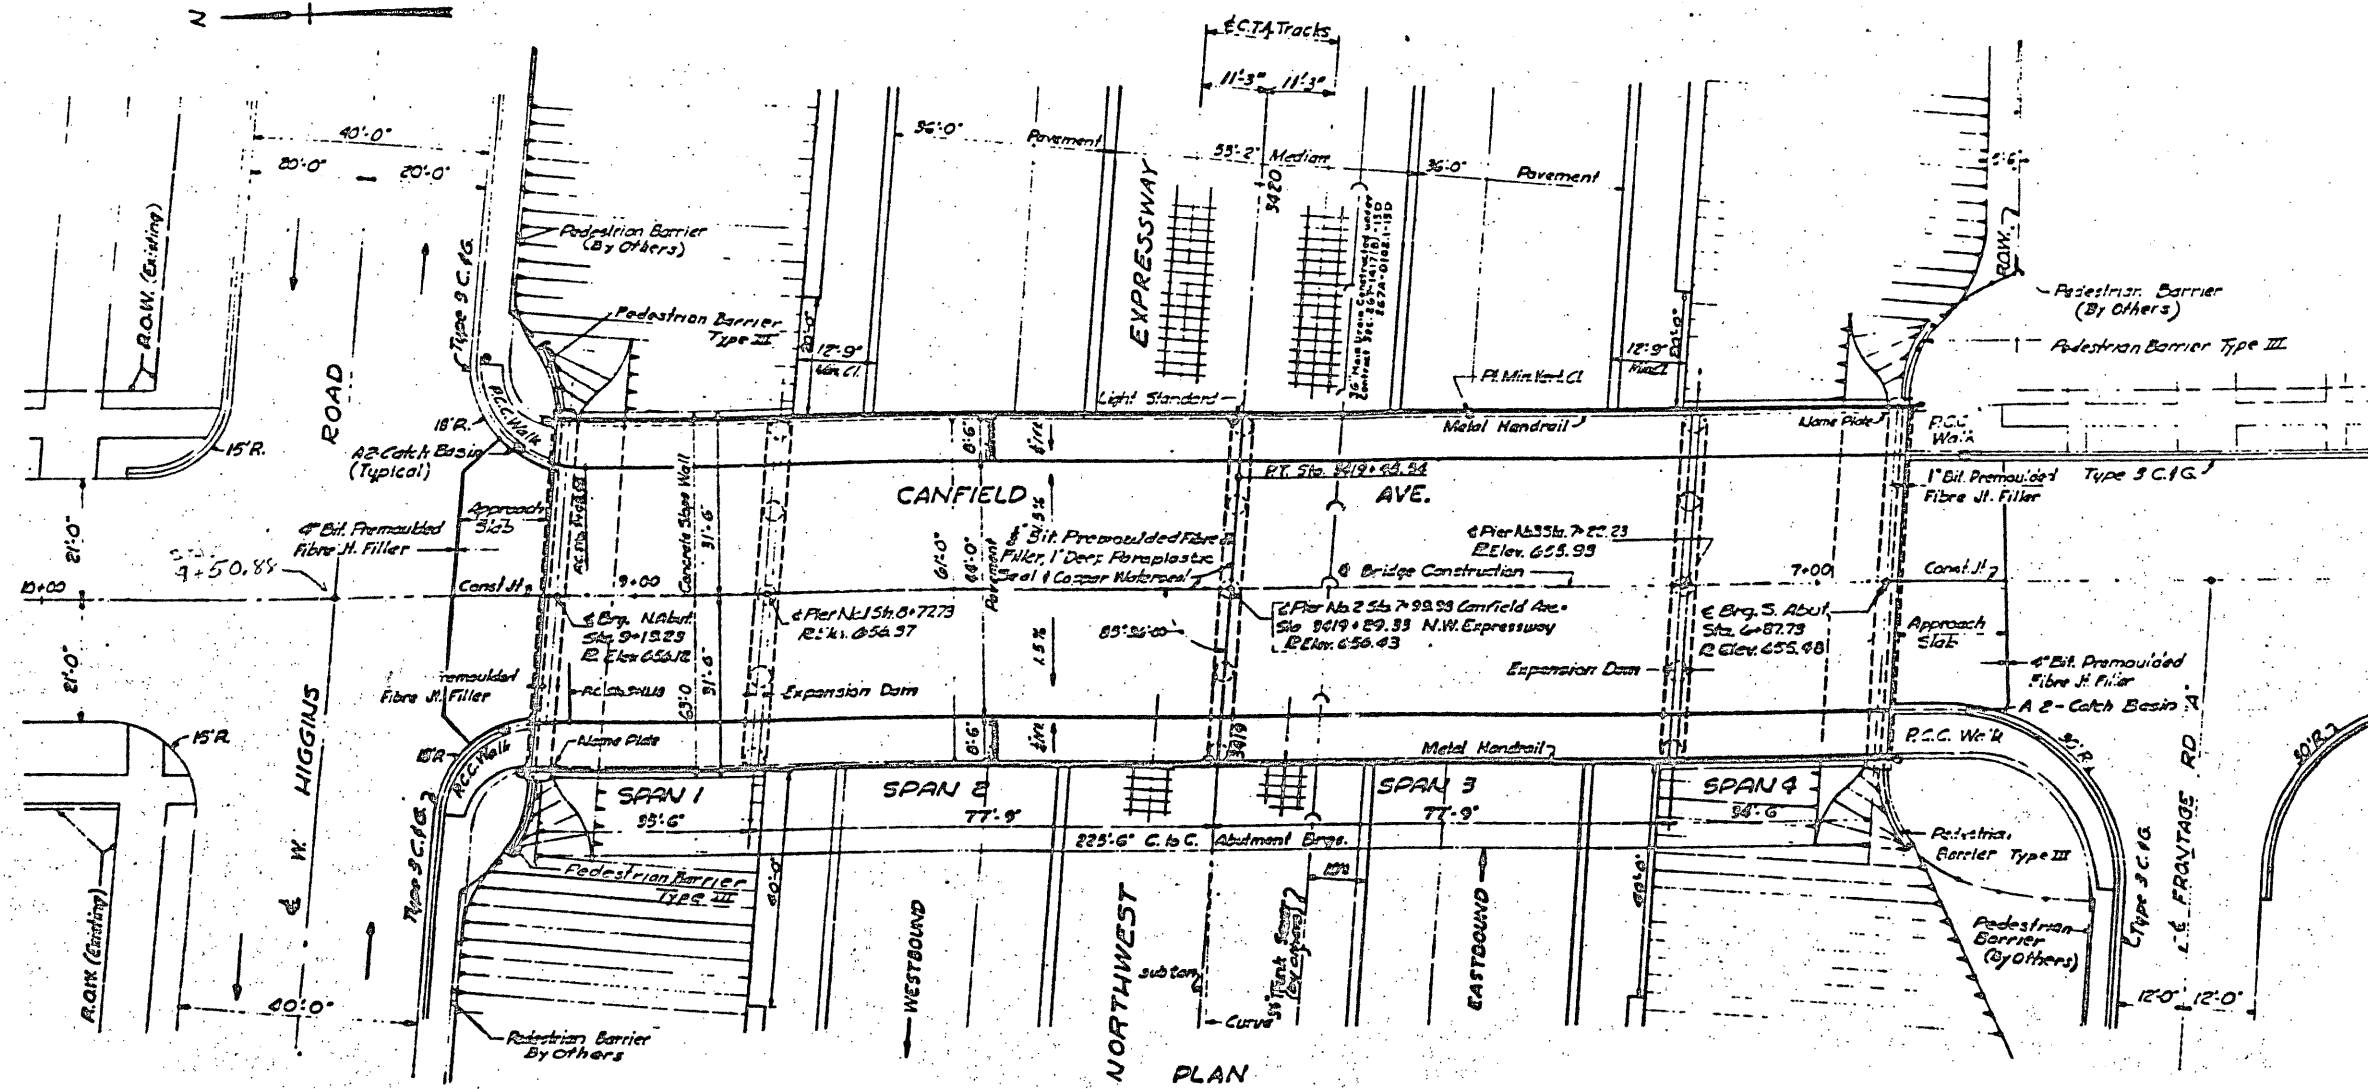

ILLINOIS DEPARTMENT OF
TRANSPORTATION

EXISTING PLANS
LOCATION 3 (SN 016-0707)
CANFIELD AVE OVER I-90 (JFK)