


ROUTE	SECTION	COUNTY	TOTAL SHEETS	SHEET NUMBER
VARIOUS	2010-130-1	COOK	40	20

CONTRACT NO. 60N04

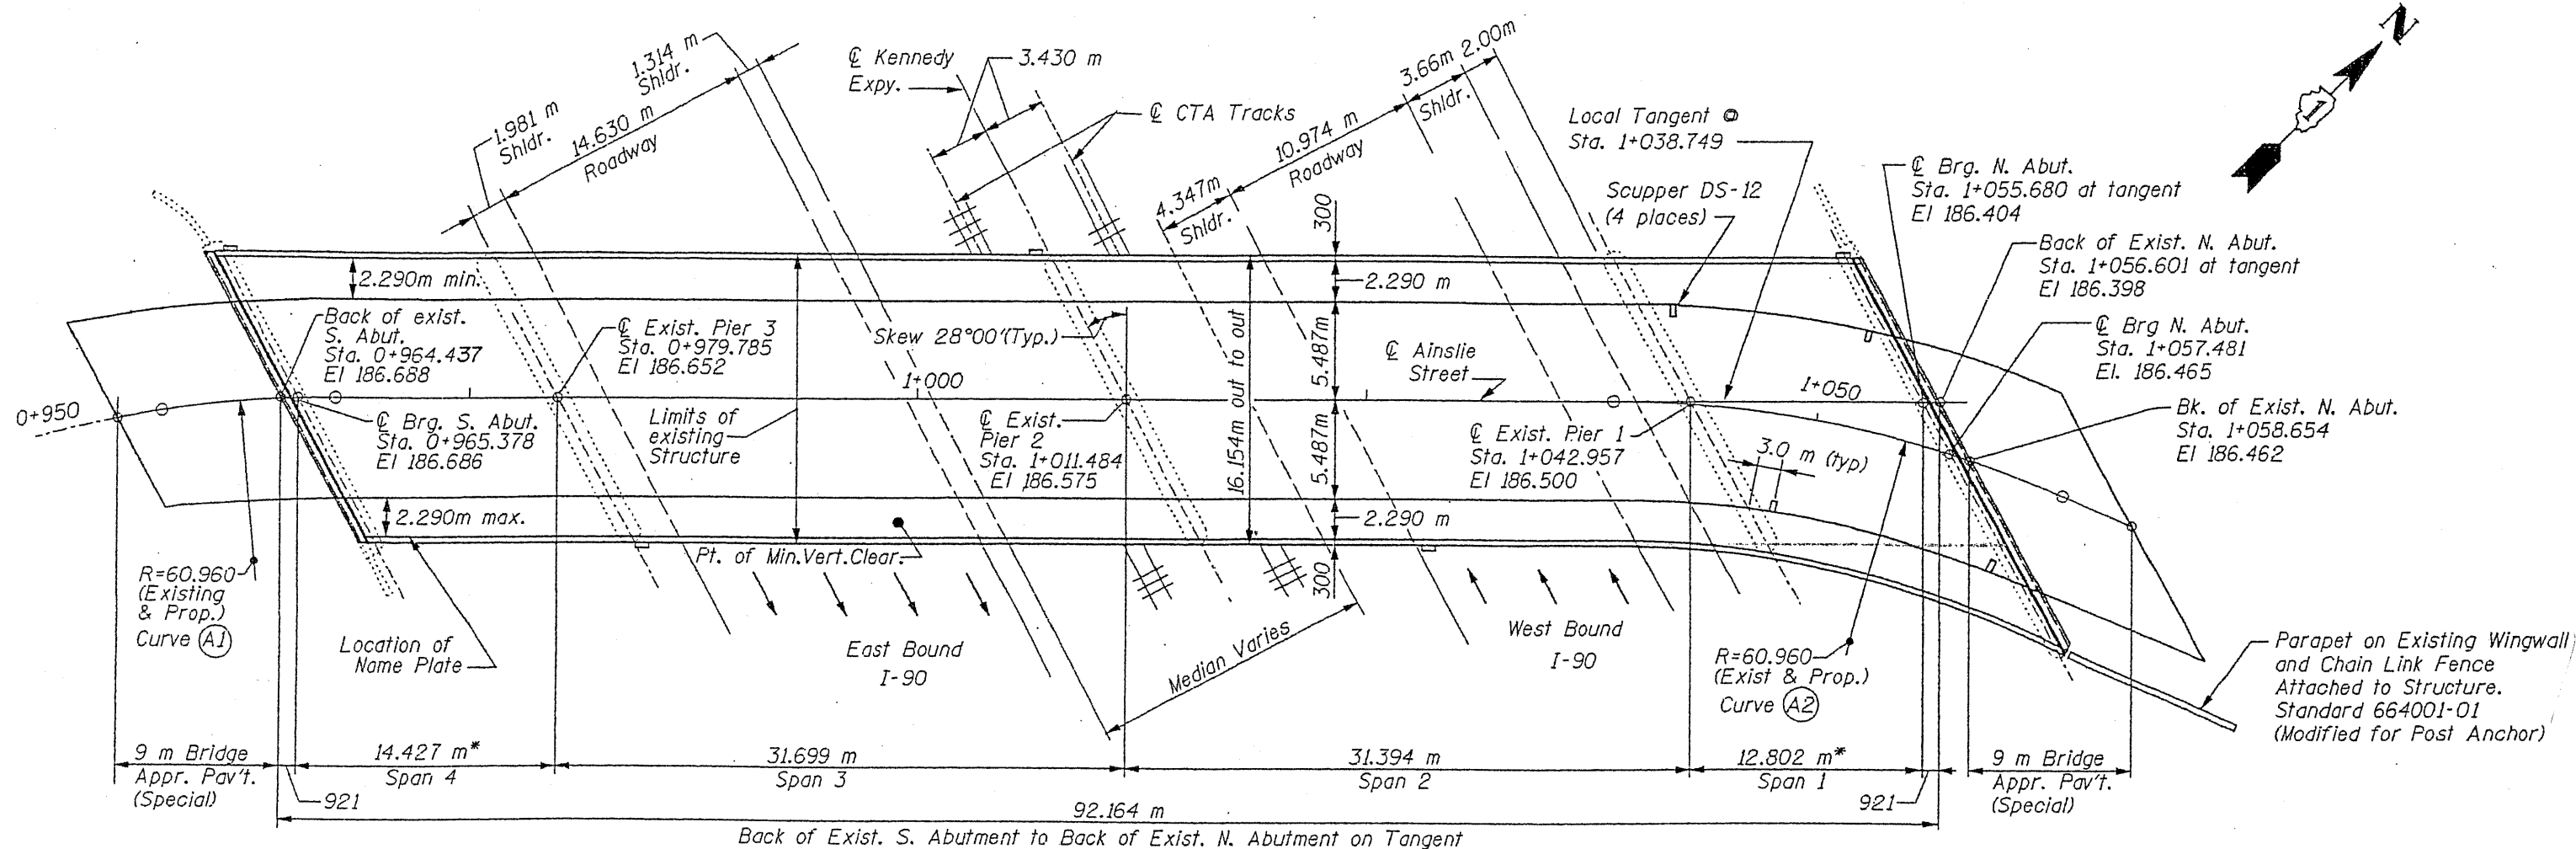

PLAN

*Span 1 and Span 4 lengths are on tangent extended

ILLINOIS DEPARTMENT OF
TRANSPORTATION

EXISTING PLANS
LOCATION 9 (SN 016-1105)
AINSLIE ST OVER I-90 (JFK & CTA)