


ROUTE	SECTION	COUNTY	TOTAL SHEETS	SHEET NUMBER
VARIOUS	2010-130-1	COOK	40	24

CONTRACT NO. 60N04

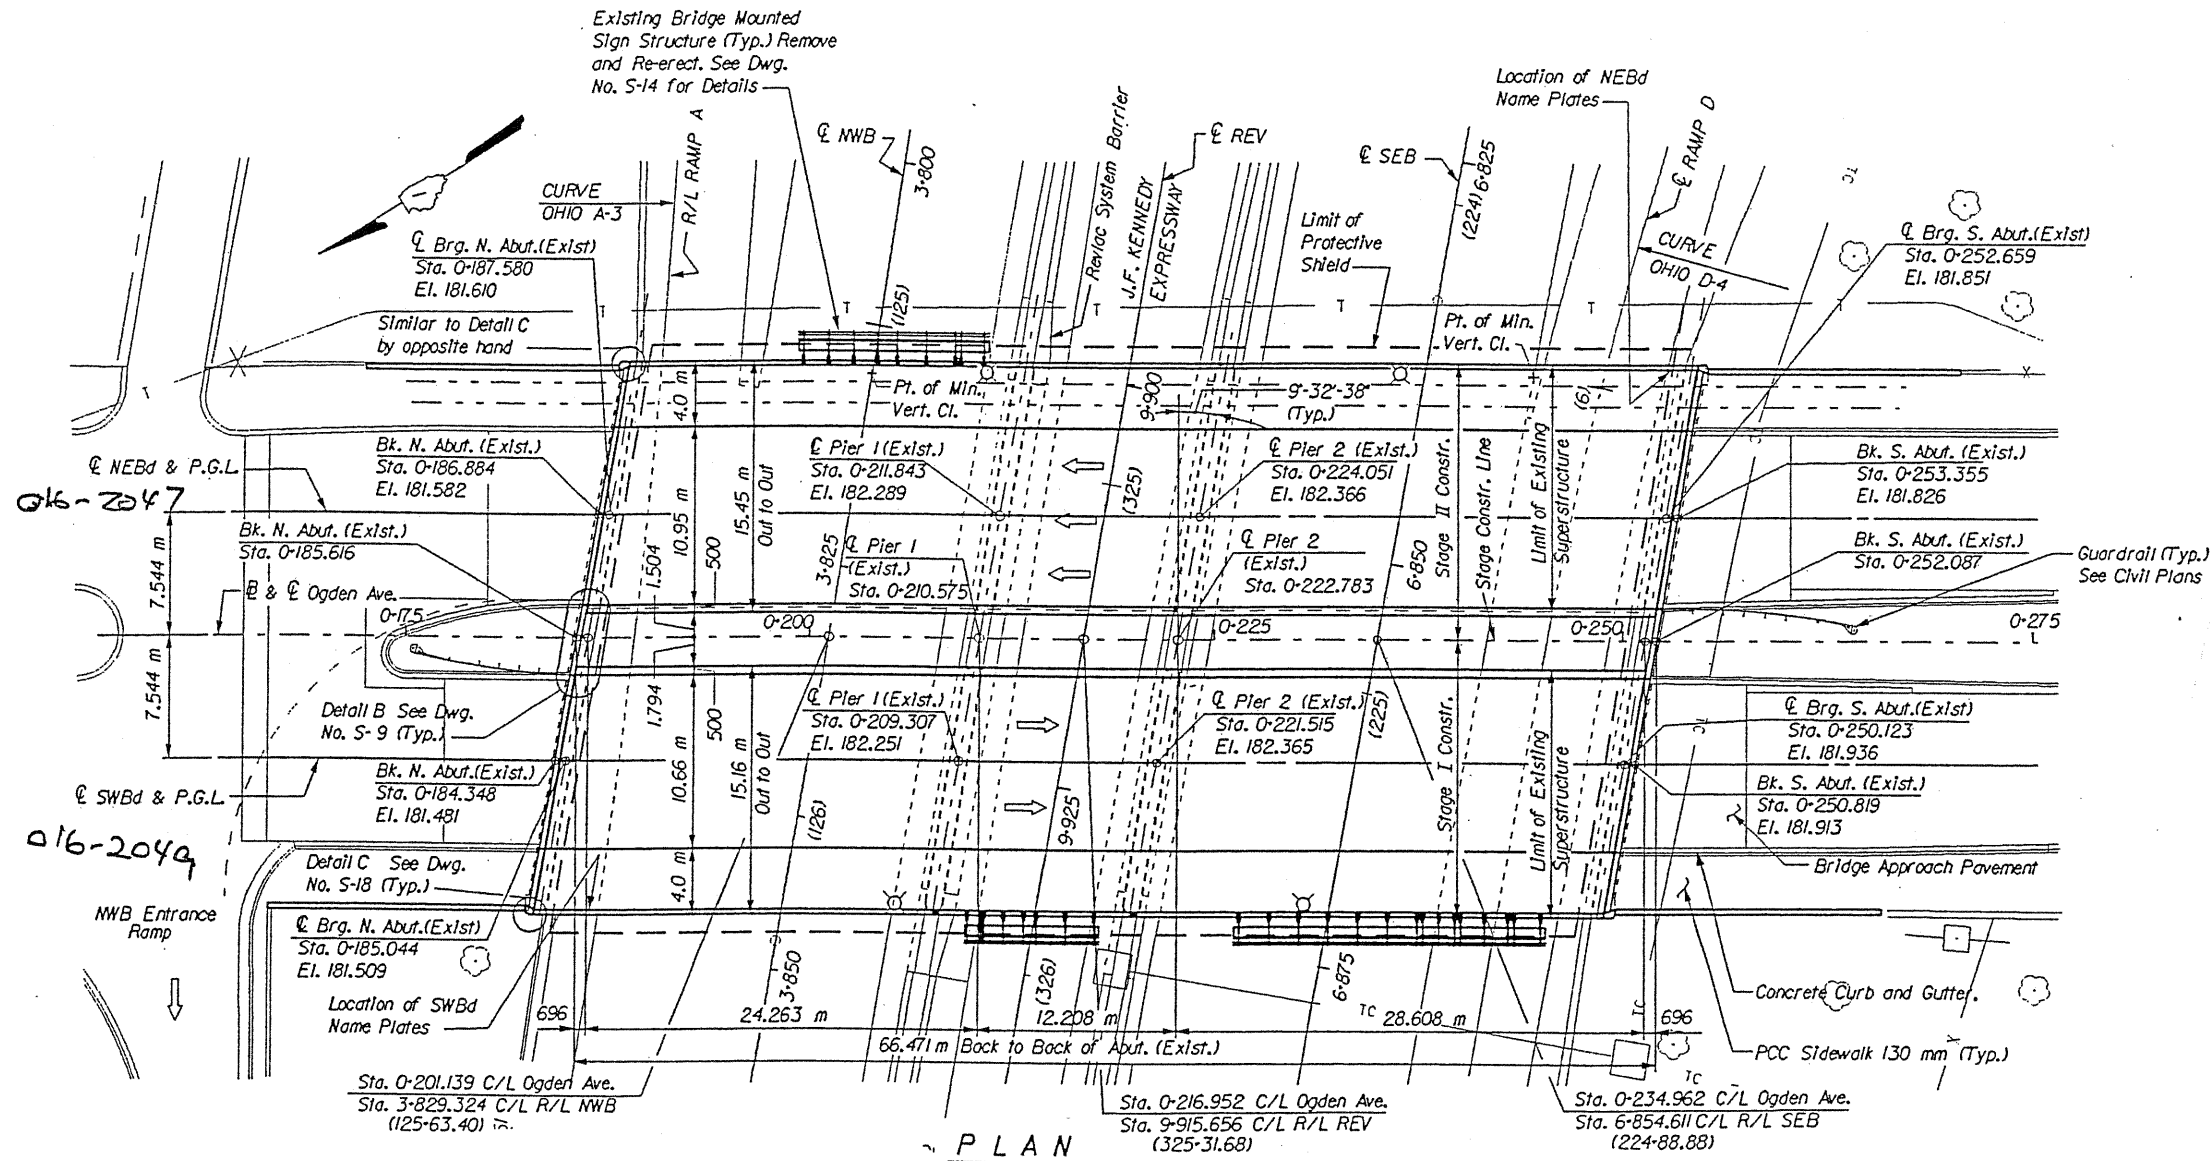

PLAN

ILLINOIS DEPARTMENT OF
TRANSPORTATION

EXISTING PLANS
LOCATION 13 (SN 016-2047) SWB
LOCATION 14 (SN 016-2049) NEB
OGDEN AVE OVER I-90/94 (JFK)