


| ROUTE   | SECTION    | COUNTY | TOTAL SHEETS | SHEET NUMBER |
|---------|------------|--------|--------------|--------------|
| VARIOUS | 2010-130-1 | COOK   | 40           | 27           |

CONTRACT NO. 60N04

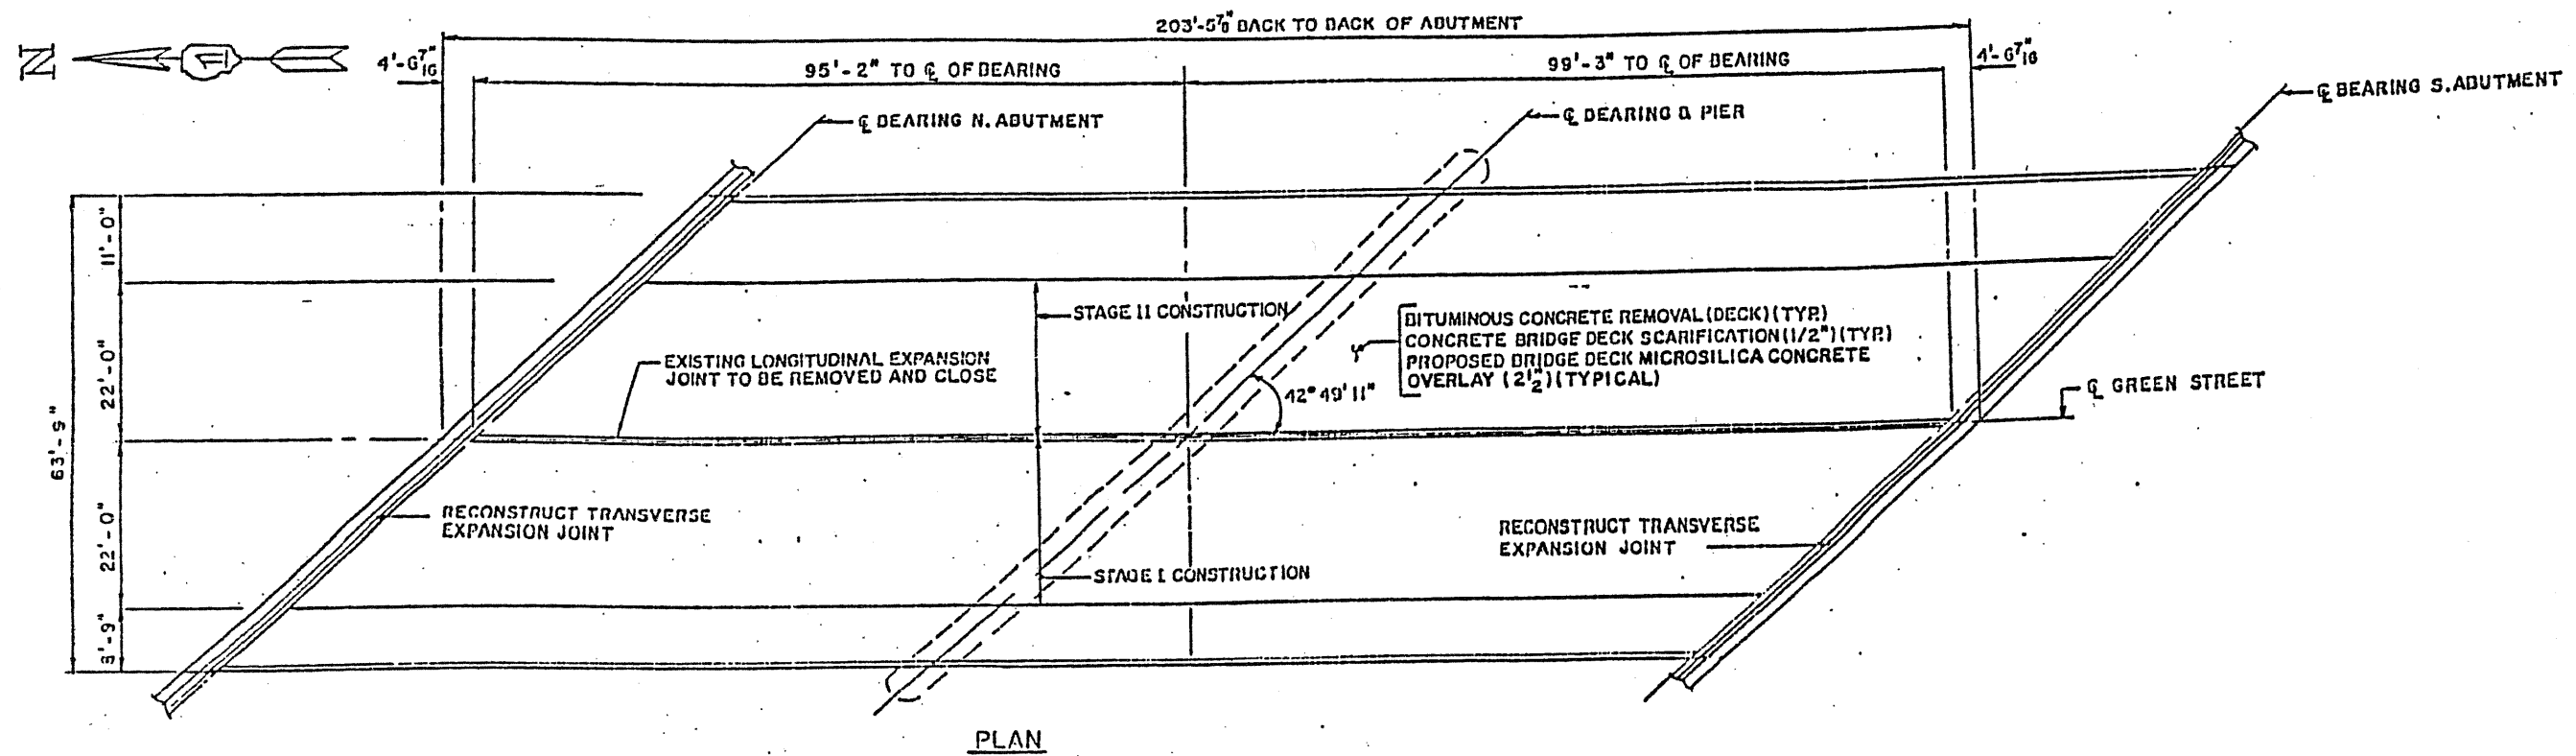

ILLINOIS DEPARTMENT OF  
TRANSPORTATION

EXISTING PLANS  
LOCATION 17 (SN 016-0136)  
GREEN ST OVER I-90/94 (JFK)