


ROUTE VARIOUS	SECTION 2010-130-1	COUNTY COOK	TOTAL SHEETS 40	SHEET NUMBER 29
------------------	-----------------------	----------------	-----------------------	-----------------------

CONTRACT NO. 60N04

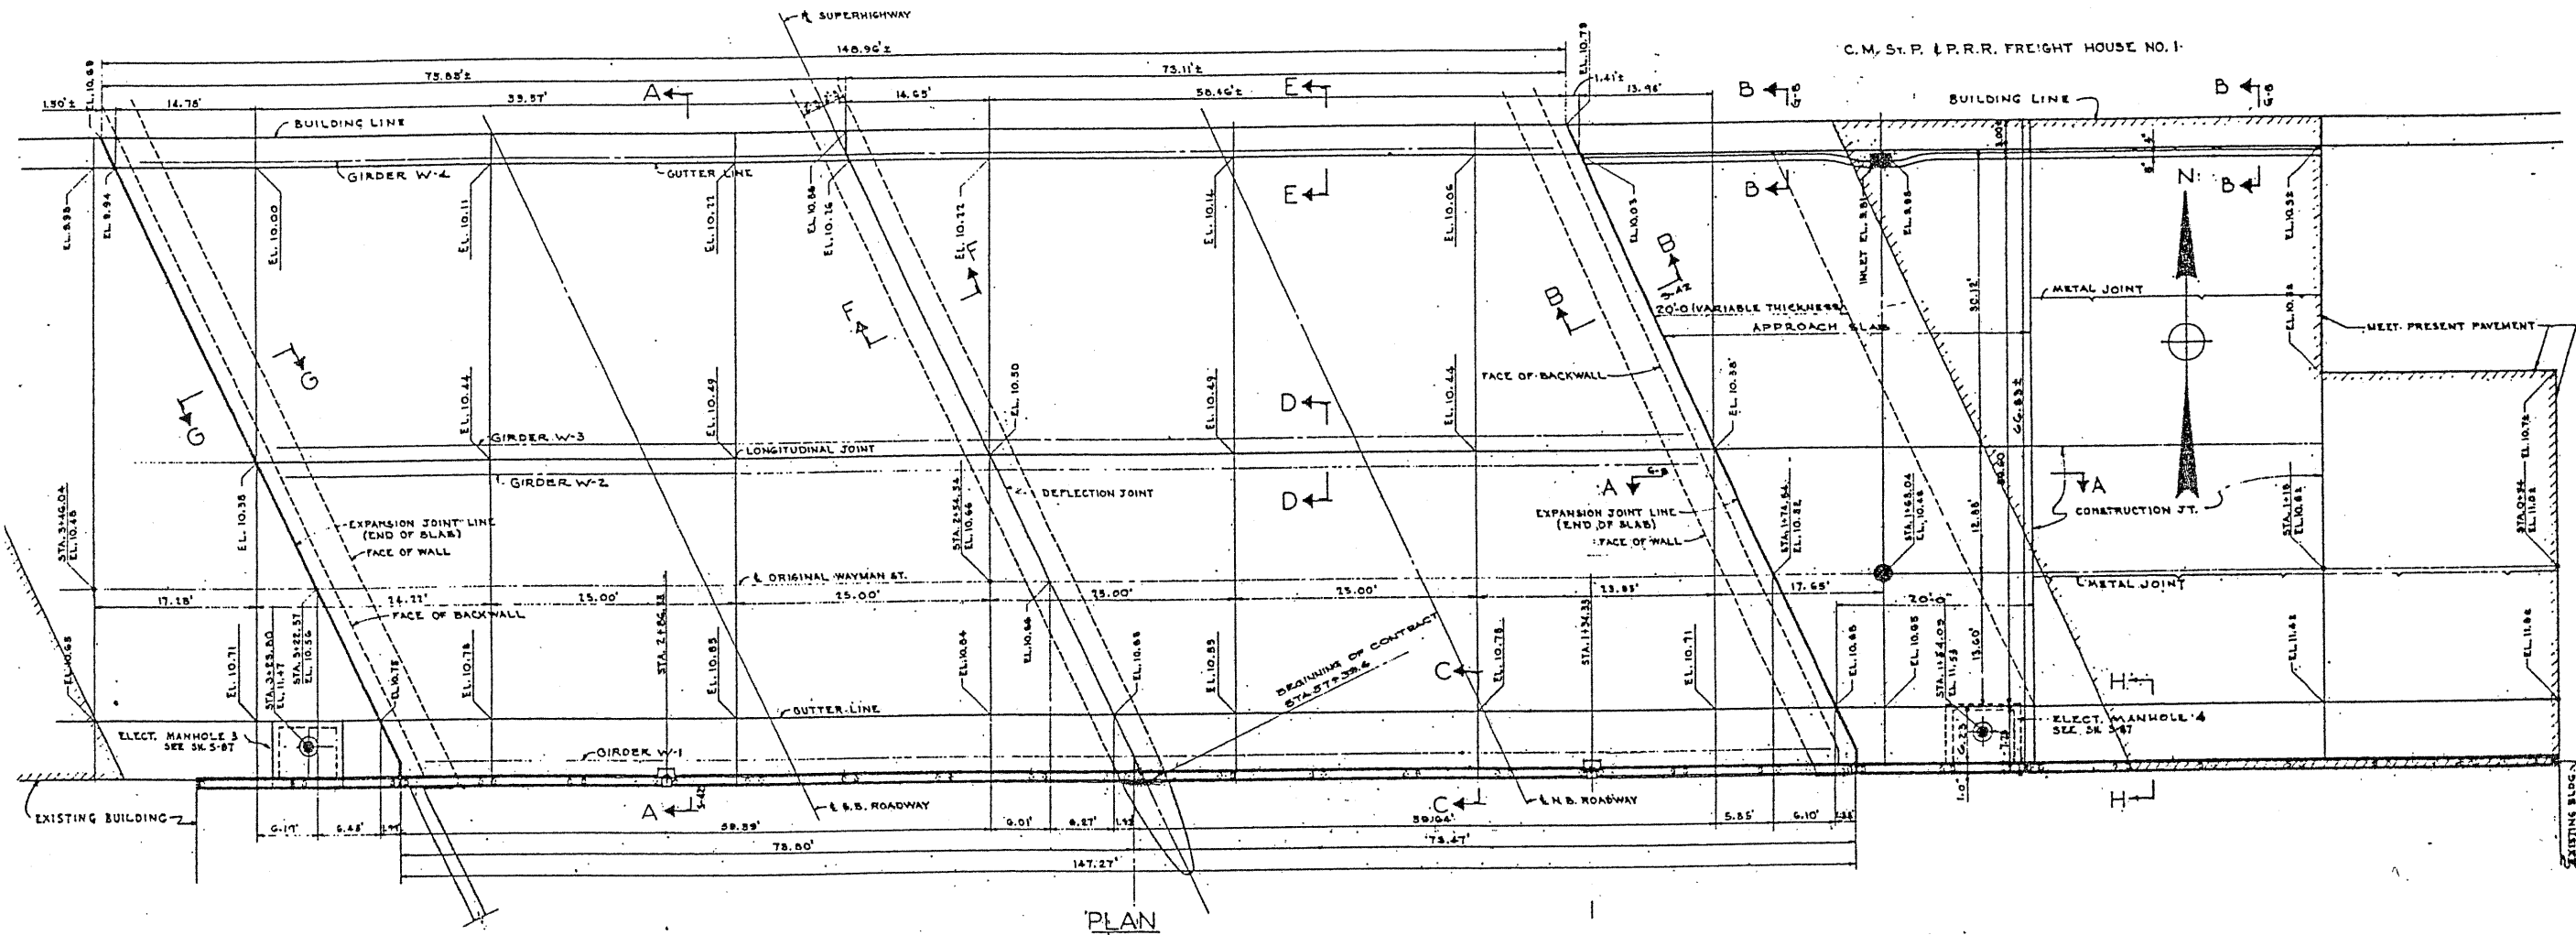

PLAN

ILLINOIS DEPARTMENT OF  
TRANSPORTATION

EXISTING PLANS  
LOCATION 19 (SN 016-2057)  
WEST WAYMAN ST OVER I-90/94 (JFK)