


ROUTE	SECTION	COUNTY	TOTAL SHEETS	SHEET NUMBER
VARIOUS	2010-130-I	COOK	40	33

CONTRACT NO. 60N04

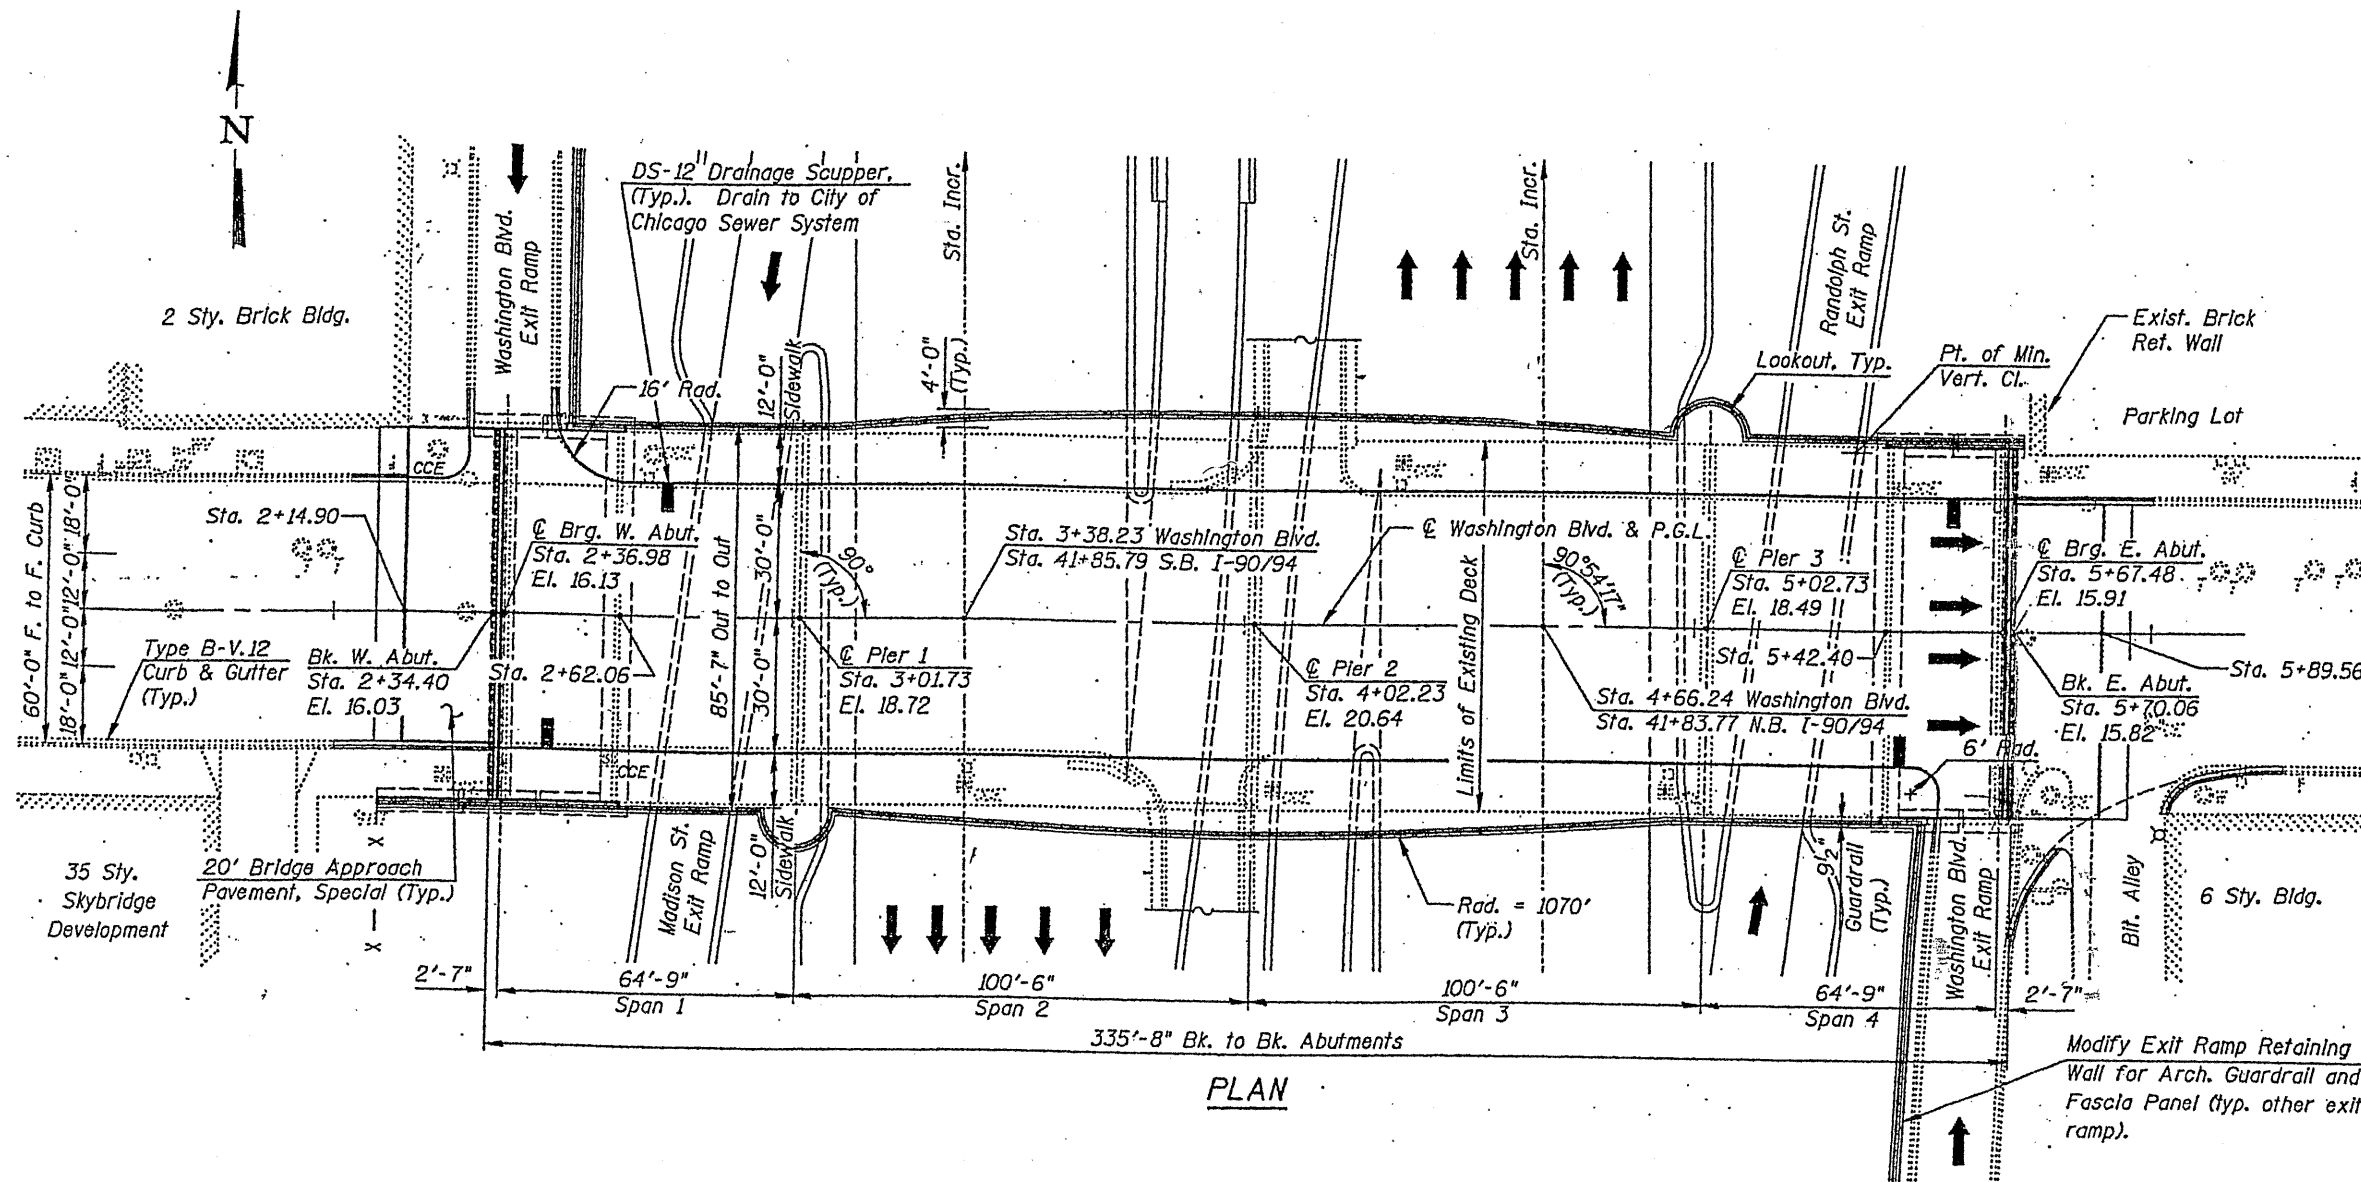

PLAN

ILLINOIS DEPARTMENT OF
TRANSPORTATION

EXISTING PLANS
LOCATION 23 (SN 016-0601)
WASHINGTON BLVD OVER I-90/94 (JFK)