


ROUTE	SECTION	COUNTY	TOTAL SHEETS	SHEET NUMBER
VARIOUS	2010-130-1	COOK	40	35

CONTRACT NO. 60N04

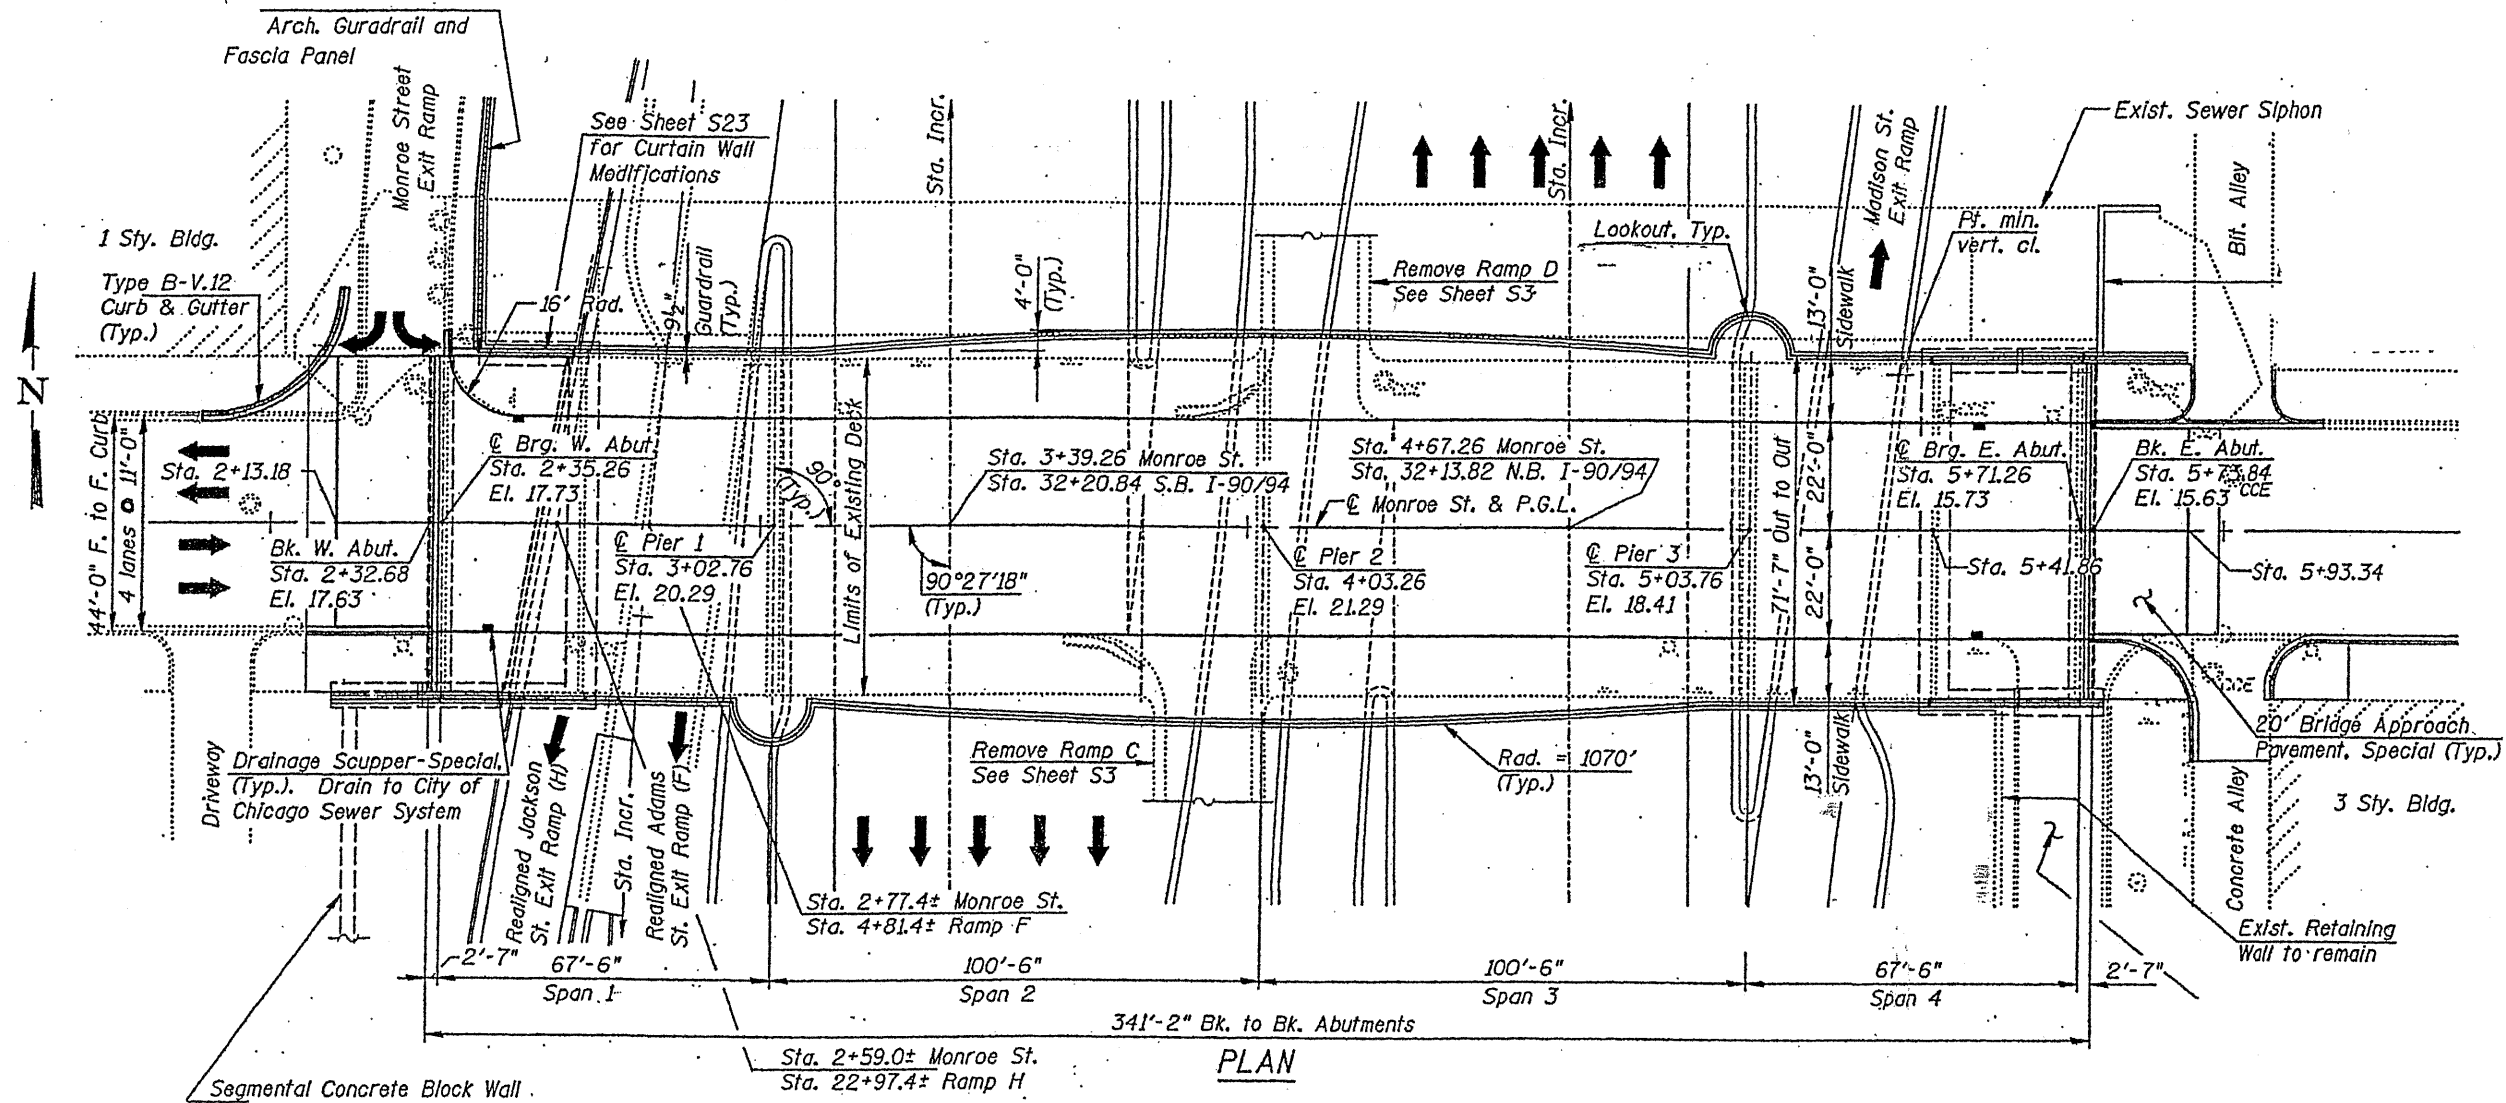

PLAN

ILLINOIS DEPARTMENT OF  
TRANSPORTATION

EXISTING PLANS  
LOCATION 25 (SN 016-2054)  
MONROE ST OVER I-90/94 (JFK)