


ROUTE	SECTION	COUNTY	TOTAL SHEETS	SHEET NUMBER
VARIOUS	2010-130-I	COOK	40	38

CONTRACT NO. 60N04

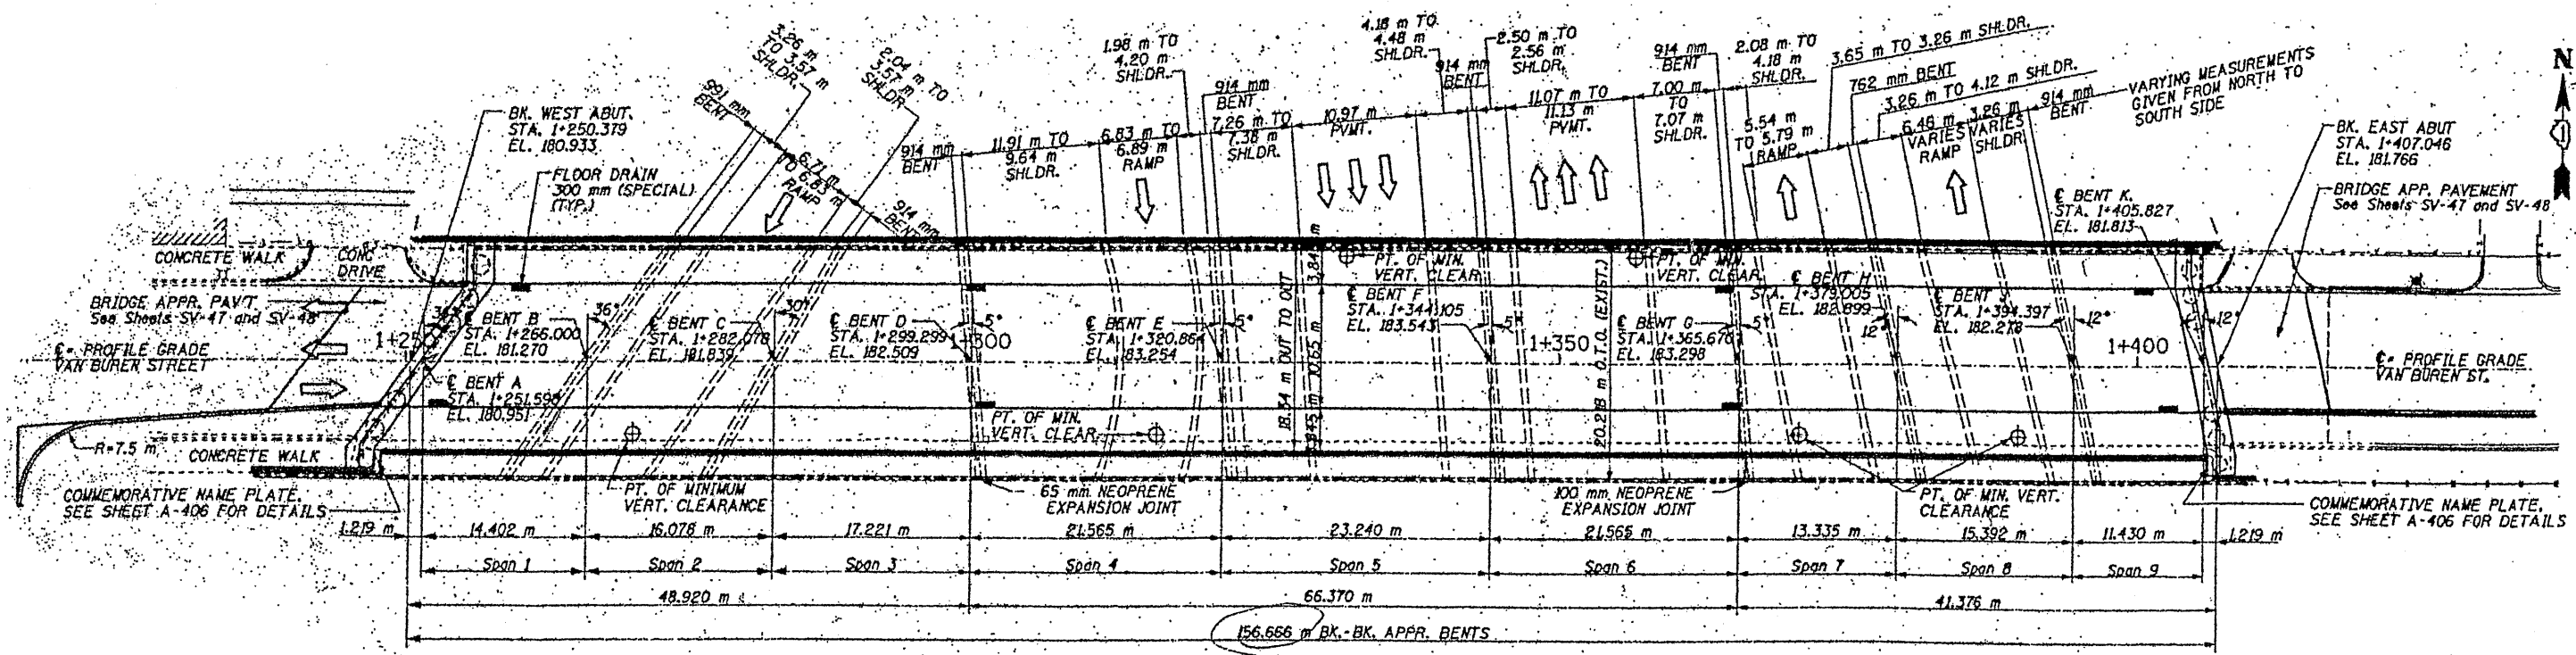

PLAN

ILLINOIS DEPARTMENT OF  
TRANSPORTATION

EXISTING PLANS  
LOCATION 28 (SN 016-2055)  
VAN BUREN ST OVER I-90/94 (JFK)