

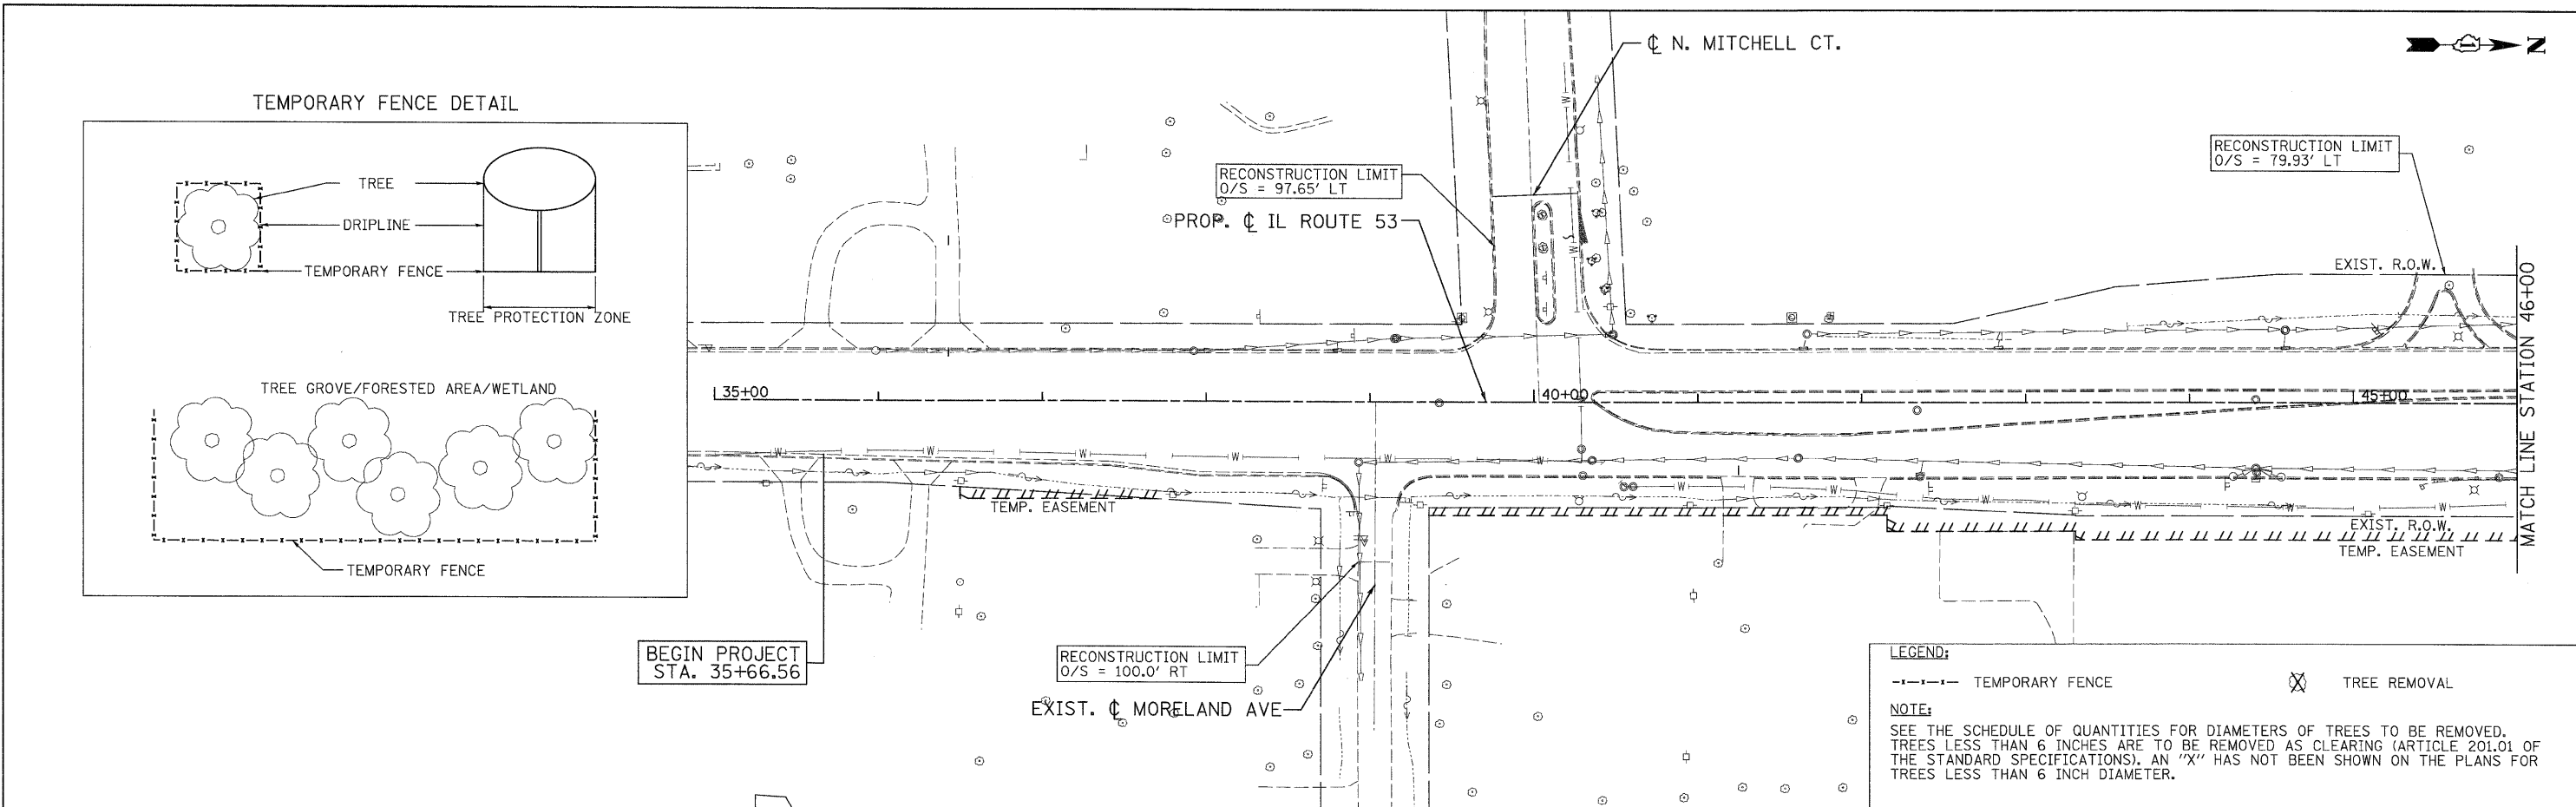


TEMPORARY FENCE DETAIL

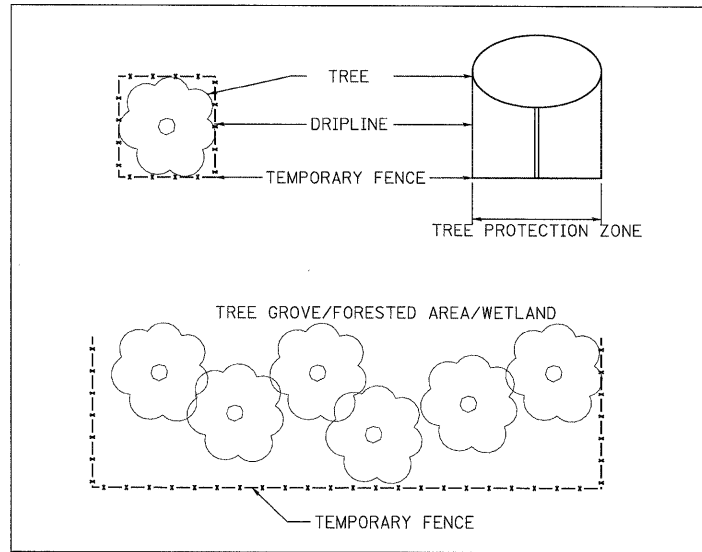

**LEGEND:**  
 - - - - - TEMPORARY FENCE      X TREE REMOVAL

**NOTE:**  
 SEE THE SCHEDULE OF QUANTITIES FOR DIAMETERS OF TREES TO BE REMOVED. TREES LESS THAN 6 INCHES ARE TO BE REMOVED AS CLEARING (ARTICLE 201.01 OF THE STANDARD SPECIFICATIONS). AN "X" HAS NOT BEEN SHOWN ON THE PLANS FOR TREES LESS THAN 6 INCH DIAMETER.

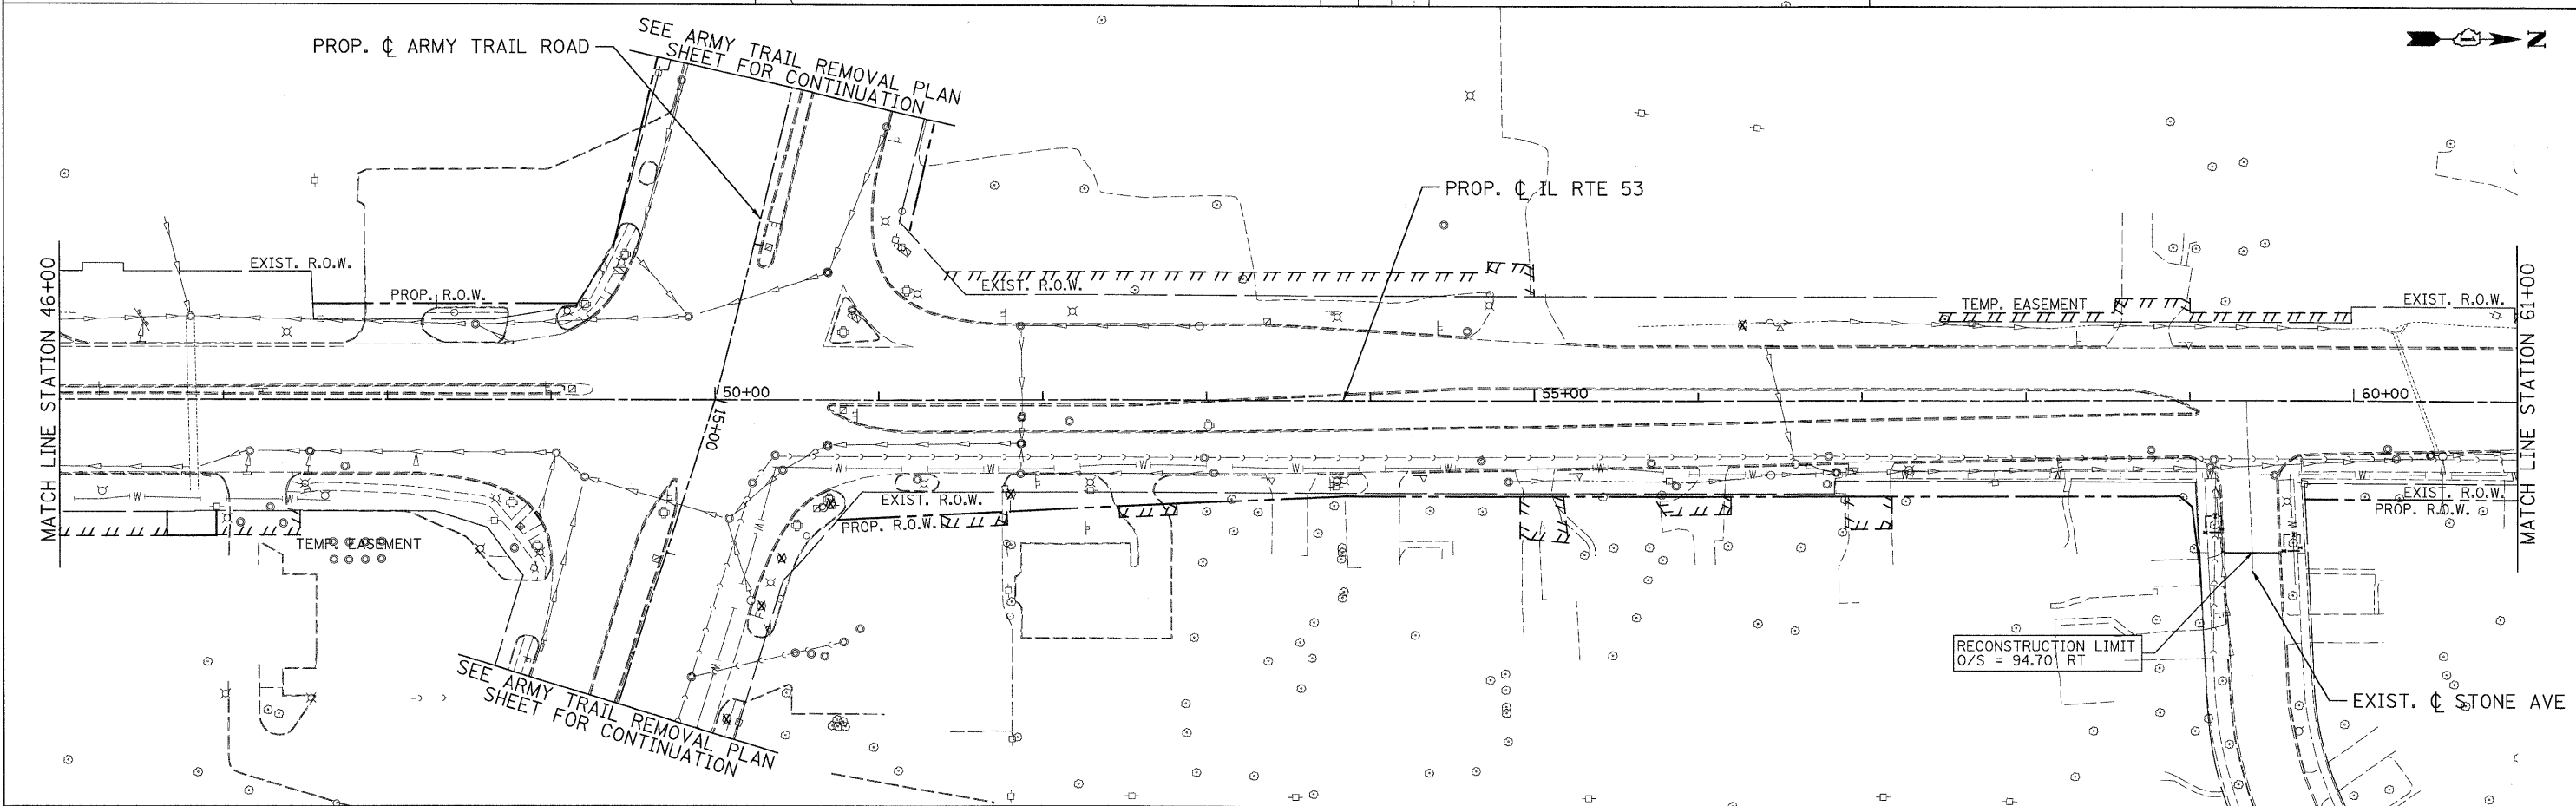


**PATRICK ENGINEERING INC.**  
 4970 VARSITY DRIVE  
 LISLE, IL 60532  
 patrickengineering.com

USER NAME = tkoeppen(Rdwy.Lisle)  
 PLOT CONFIG = PDF(Gray.Large).plt  
 PLOT SCALE = 1:50  
 PLOT DATE = 11/10/2010

DESIGNED - CPK  
 DRAWN - TCK  
 CHECKED - JJC  
 DATE - 11/10/2010

REVISED -  
 REVISED -  
 REVISED -  
 REVISED -

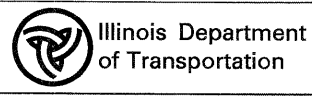

**ILLINOIS ROUTE 53  
 REMOVAL PLAN**

SCALE: 1"=50'    SHEET REM-01    STA. 35+35    TO STA. 61+00

F.A.U. RTE.	SECTION	COUNTY	TOTAL SHEETS	SHEET NO.
2578	2010-150-DTR		100	12
FED. ROAD DIST. NO.			CONTRACT NO. 60N23	
ILLINOIS FED. AID PROJECT				

q:\dot\9356...g\153\drawings\60n23\tree-removal\load sheet\019139797-sht-rem07.dgn