



LEGEND:
 --- TEMPORARY FENCE X TREE REMOVAL

NOTE:
 SEE THE SCHEDULE OF QUANTITIES FOR DIAMETERS OF TREES TO BE REMOVED. TREES LESS THAN 6 INCHES ARE TO BE REMOVED AS CLEARING (ARTICLE 201.01 OF THE STANDARD SPECIFICATIONS). AN "X" HAS NOT BEEN SHOWN ON THE PLANS FOR TREES LESS THAN 6 INCH DIAMETER.

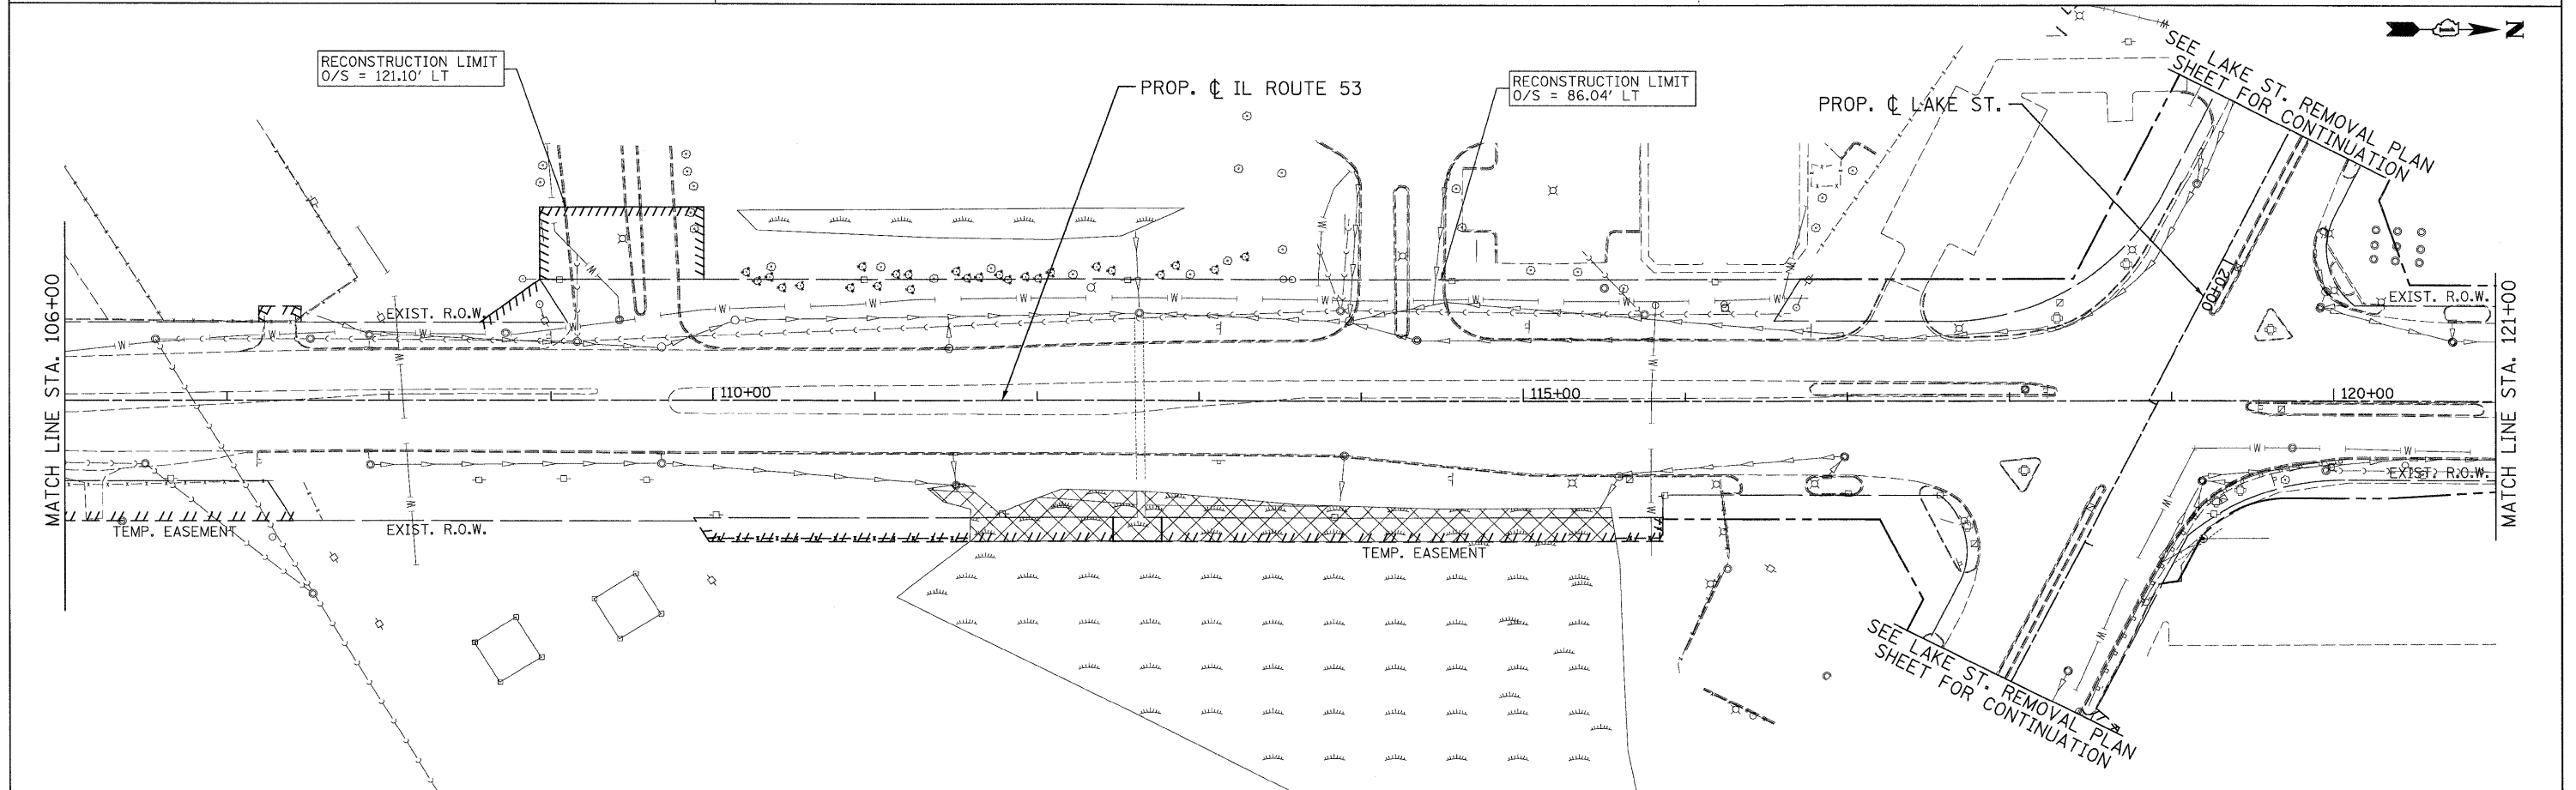

PATRICK ENGINEERING INC. 4970 VARSITY DRIVE LISLE, IL 60532 patrickengineering.com	USER NAME = tkoeppen(Rdwy_Lisle)	DESIGNED - CPK	REVISED -
	PLOT CONFIG = PDFFIGray_Large.plt	DRAWN - TCK	REVISED -
	PLOT SCALE = 1:150	CHECKED - JJC	REVISED -
	PLOT DATE = 11/18/2010	DATE - 11/10/2010	REVISED -

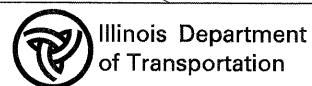

**ILLINOIS ROUTE 53
 REMOVAL PLAN**

SCALE: 1"=50' SHEET REM-03 STA. 90+00 TO STA. 120+00

F.A.U. RTE.	SECTION	COUNTY	TOTAL SHEETS	SHEET NO.
2578	2010-150-DTR	DUPAGE	100	14
CONTRACT NO. 60N23				
FED. ROAD DIST. NO. ILLINOIS FED. AID PROJECT				

q:\dots\9356_a0.(1153)\d-awings\60n23\re-removal\cadd\sheet\019139797-shr-rem03.dgn