


|                     |                           |        |              |           |
|---------------------|---------------------------|--------|--------------|-----------|
| F.A.P. RTE.         | SECTION                   | COUNTY | TOTAL SHEETS | SHEET NO. |
|                     | 2010-150-DTR              | DUPAGE | 100          | 32        |
| STA. 137+00         | TO STA. 152+00            |        |              |           |
| FED. ROAD DIST. NO. | ILLINOIS FED. AID PROJECT |        |              |           |

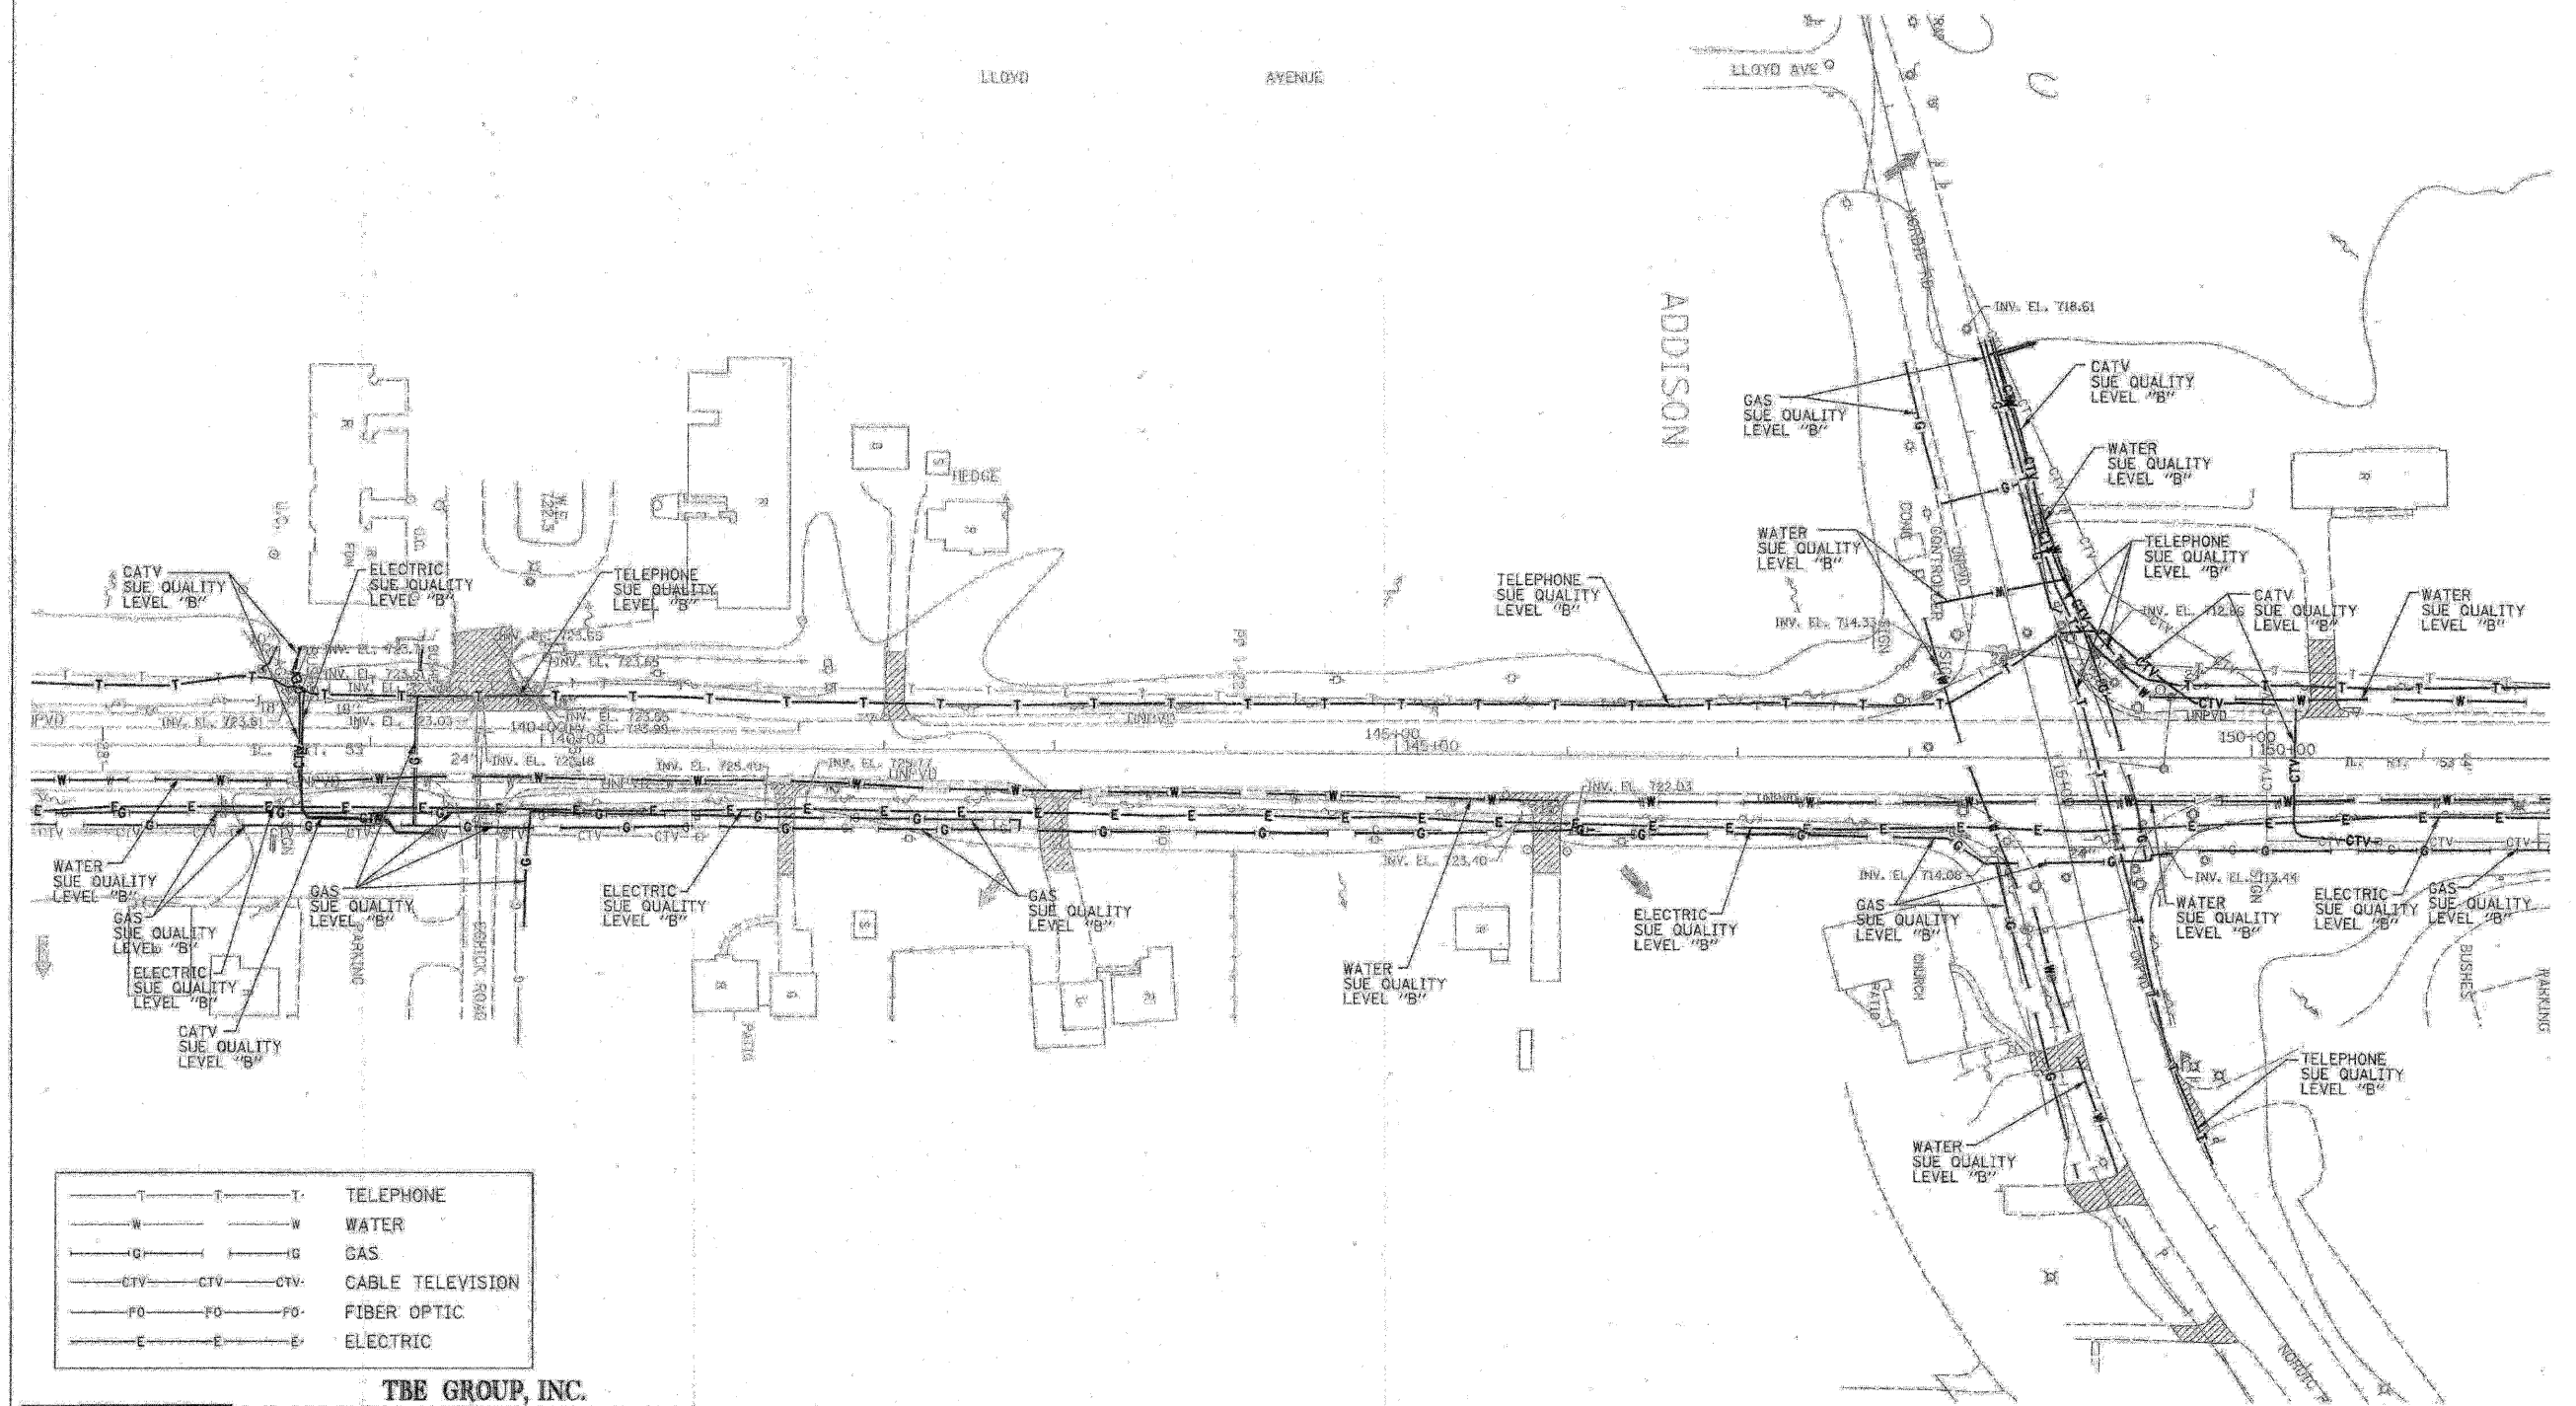

|               |                  |
|---------------|------------------|
| —T—T—T—T—     | TELEPHONE        |
| —W—W—W—W—     | WATER            |
| —G—G—G—G—     | GAS              |
| —CTV—CTV—CTV— | CABLE TELEVISION |
| —FO—FO—FO—    | FIBER OPTIC      |
| —E—E—E—E—     | ELECTRIC         |

**TBE GROUP, INC.**  
 CIVIL ENGINEERING \* TRANSPORTATION \* ENVIRONMENTAL  
 \* PLANNING \* UTILITY ENGINEERING/LOCATING  
 SOUTHERN REGION: FL, GA, SC, NC  
 NORTHERN REGION: IL, IN, MI, OH, MD, NJ, NY  
 PA, VA, CANADA  
 WESTERN REGION: AZ, NV, NM, TX, CA, OR, UT, WA

IL09500146, IL09500151, IL09500152, IL09500175  
 TBE SUE PAGE NO: 11 OF 20  
 Signature: *[Handwritten Signature]*  
 SUE Quality Level "B": Designating



205 W. WACKER DRIVE  
 SUITE 1020  
 CHICAGO, IL 60606  
 (312) 704-1970

Utility shown on these plans as depicted in the legend have been investigated by TBE Group, Inc in accordance with SUE Industry Standards as of 5/27/03.  
 All other information shown has been provided to TBE Group, Inc by others.

| REVISIONS |      |
|-----------|------|
| NAME      | DATE |
|           |      |
|           |      |
ILLINOIS DEPARTMENT OF TRANSPORTATION  
 SUBSURFACE UTILITY ENGINEERING  
 IL RT. 53 (ROHLING ROAD)  
 FROM MORELAND AVE TO HUNTINGTON AVE  
 CONTRACT NO. 60477  
 SCALE: 1"=50'  
 DATE: 7/14/03  
 DRAWN BY: KLC  
 CHECKED BY: -