
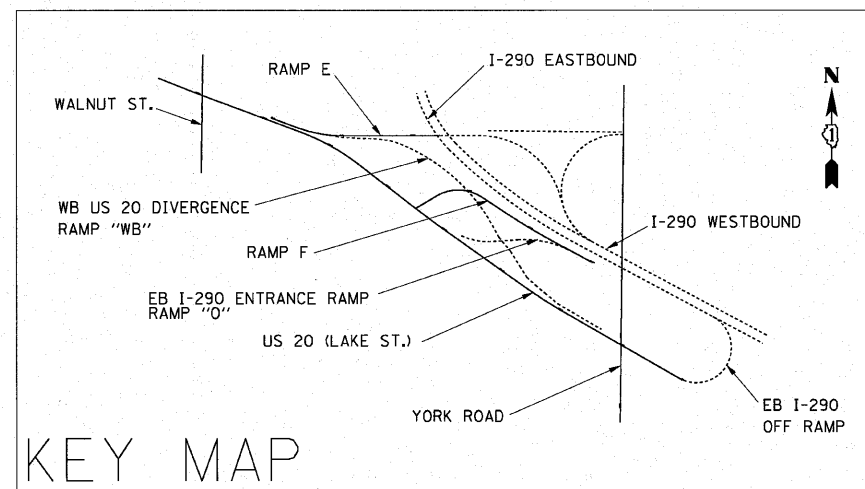


PLAN SHEET LAYOUT

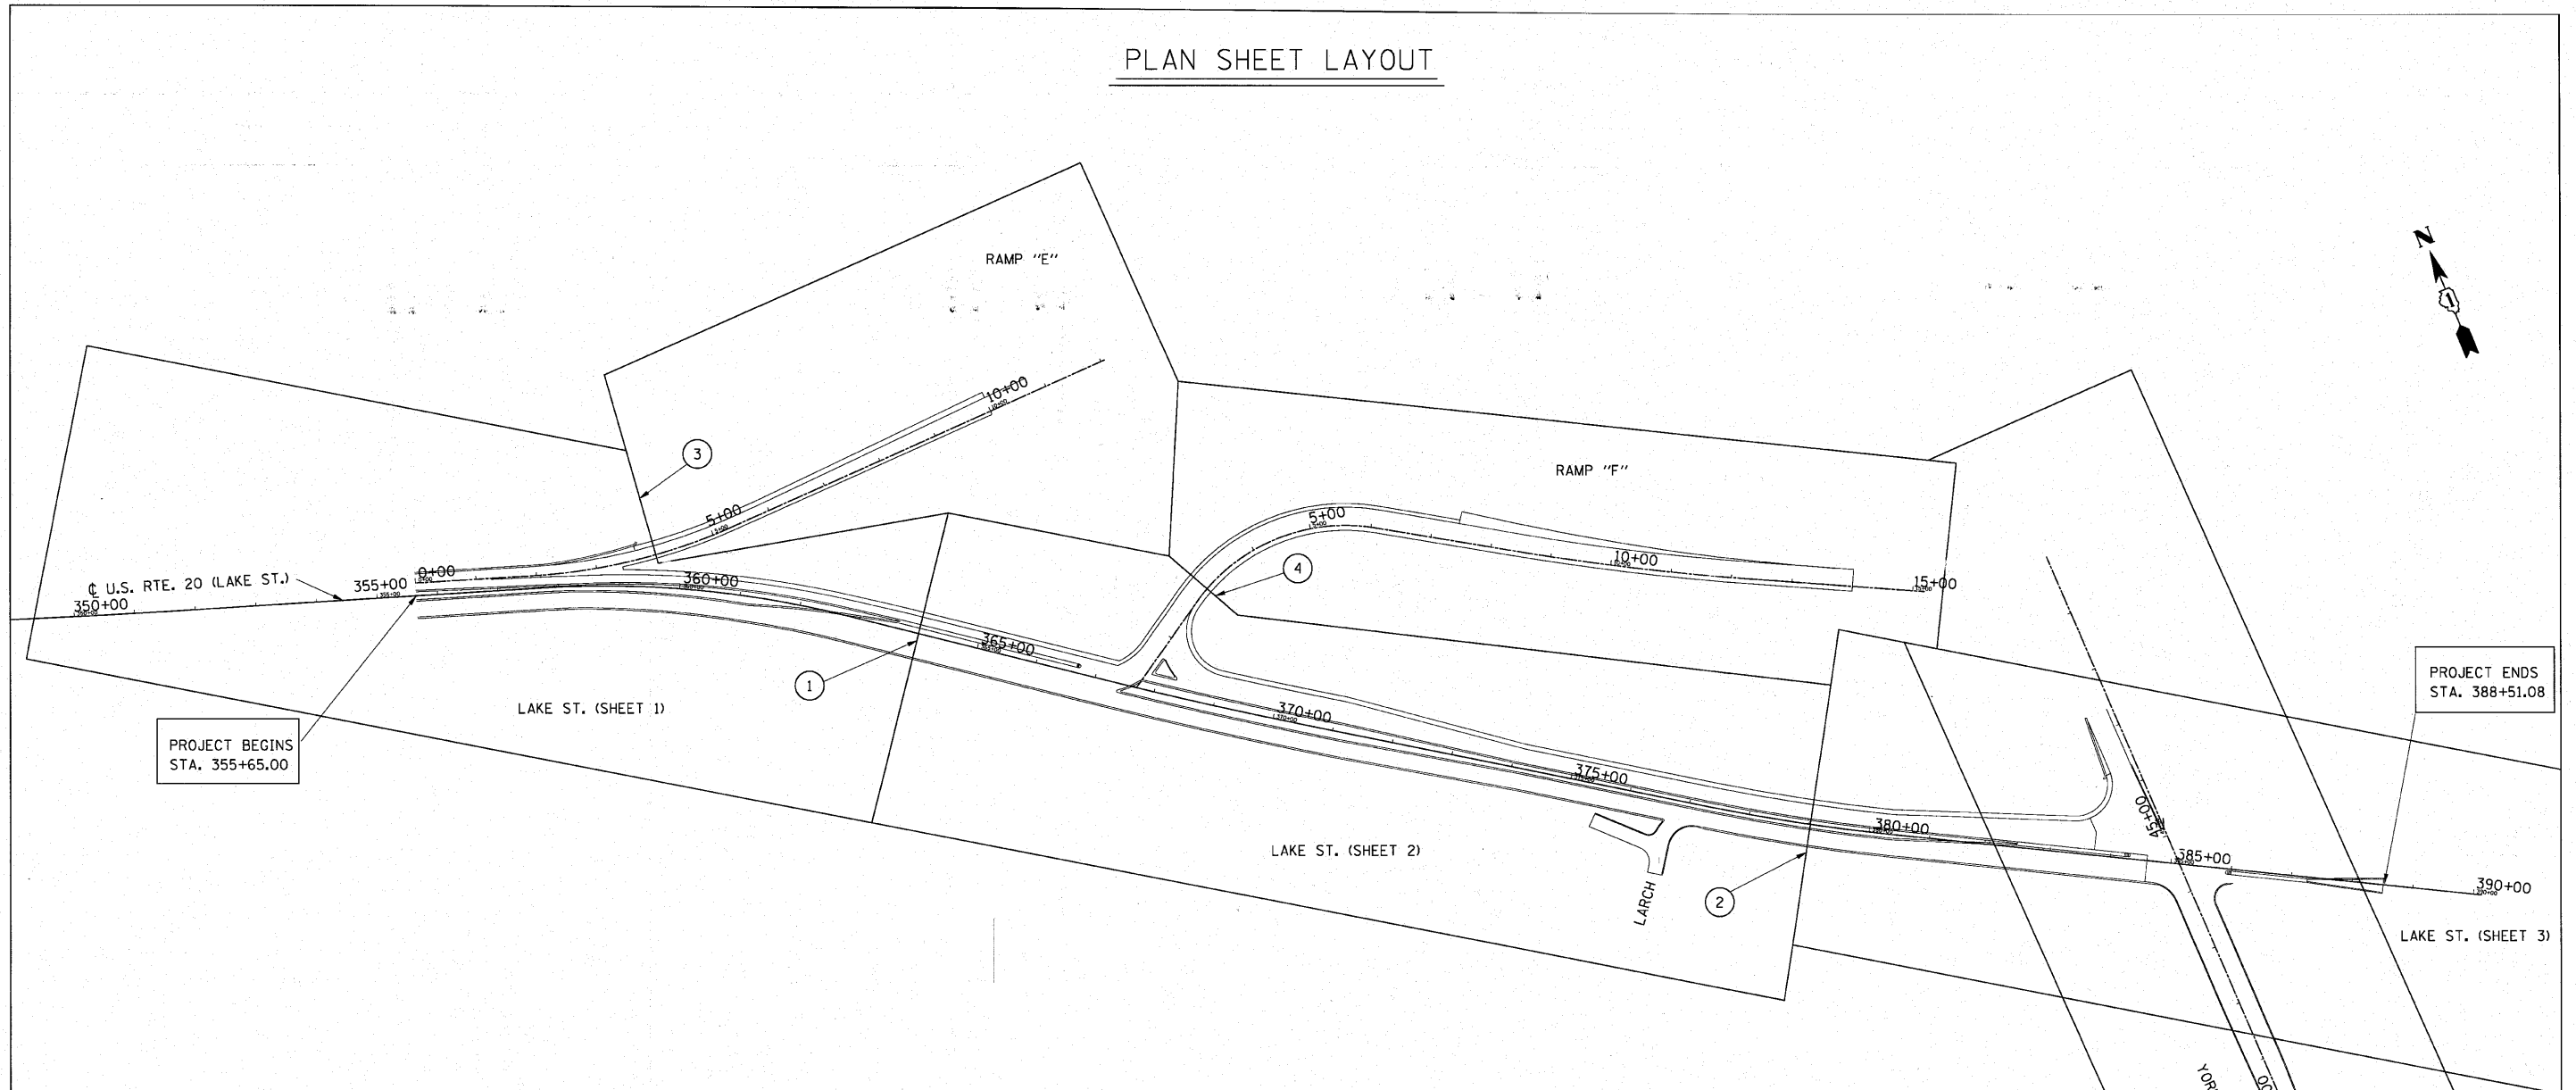

- MATCH LINE LEGEND**
- ① STA. 364+00 "LAKE STREET"
  - ② STA. 379+00 "LAKE STREET"
  - ③ STA. 4+00 RAMP "E"
  - ④ STA. 3+00 RAMP "F"

FILE NAME = KEY.dgn	USER NAME = IDOT(eng)	DESIGNED -	REVISED -
		DRAWN - BLV	REVISED -
		CHECKED - SRG	REVISED -
		DATE - 1/18/10	REVISED -

**STATE OF ILLINOIS  
DEPARTMENT OF TRANSPORTATION**

**KEY LOCATION MAP**

SCALE: N.T.S.	SHEET NO. 3 OF	SHEETS	STA. N/A	TO STA. N/A
---------------	----------------	--------	----------	-------------

F.A.U. RTE. 3537	SECTION (4Y & 22-31R-2)	COUNTY DUPAGE	TOTAL SHEETS 284	SHEET NO. 3
FED. ROAD DIST. NO.			ILLINOIS FED. AID PROJECT	
CONTRACT NO. 62093				