


EXISTING TYPICAL SECTION 3
U.S. ROUTE 20 (LAKE STREET)
STA. 369+00.00 TO STA. 378+00.00

- EXISTING LEGEND**
- (A) GROUND LINE
 - (C) P.C.C. PAVEMENT, VARIES 8"-10"
 - (E) HOT-MIX ASPHALT CONCRETE SURFACE AND BINDER RESURFACING, 3" AND VARIES
 - (G) STABILIZED SUB-BASE, 4'-6" AND VARIES
 - (H) HOT-MIX ASPHALT PAVEMENT-FULL DEPTH
 - (M) COMBINATION CONCRETE CURB AND GUTTER, TYPE B-6.24
 - (P) CHAIN LINK FENCE

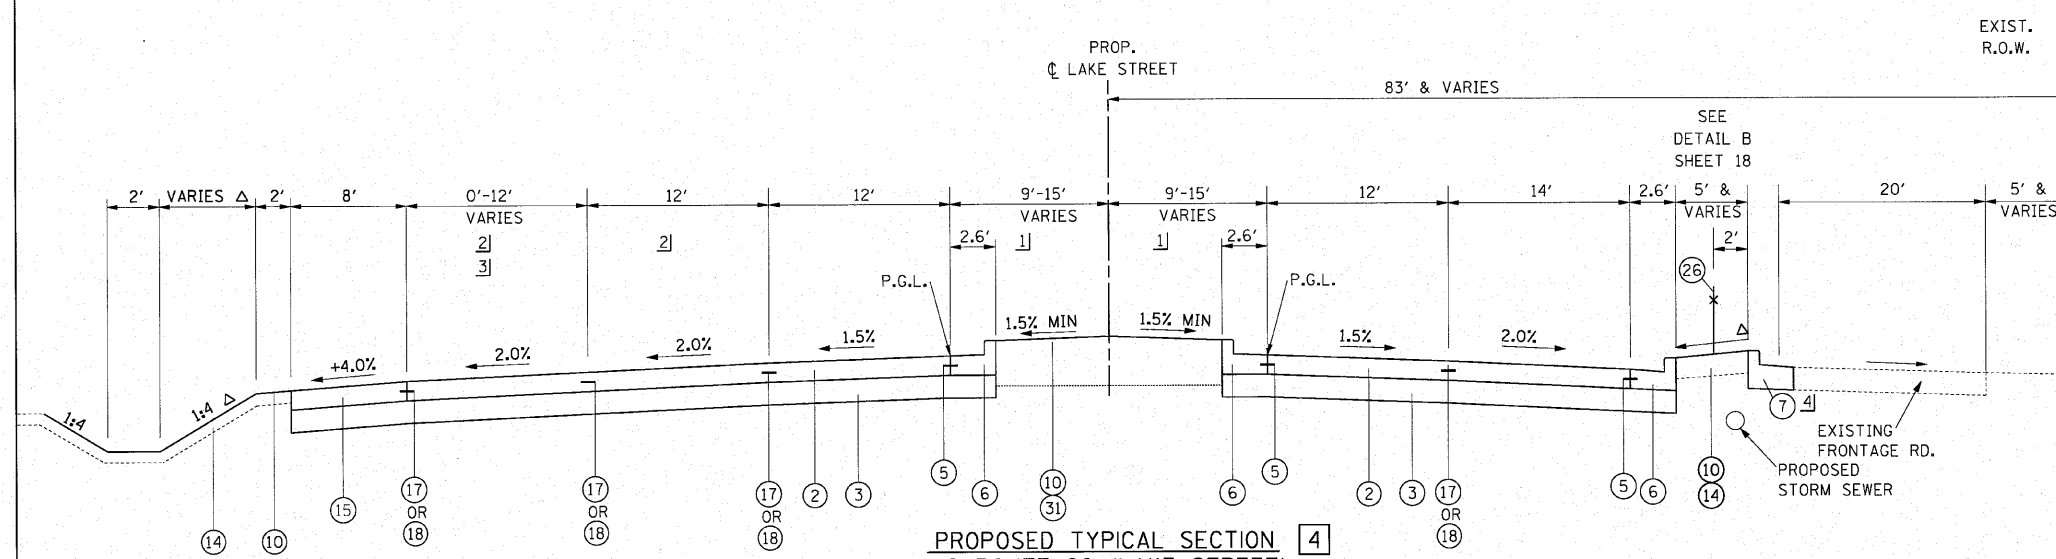


PROPOSED TYPICAL SECTION 4
U.S. ROUTE 20 (LAKE STREET)
STA. 367+33.80 TO STA. 377+36.15

- PROPOSED LEGEND**
- (2) PORTLAND CEMENT CONCRETE PAVEMENT, 10 1/4" (JOINTED)
 - (3) AGGREGATE SUBGRADE, 12"
 - (5) #6 TIE BARS, 24" LONG, EPOXY COATED, DEFORMED, 24" O.C.
 - (6) COMBINATION CONCRETE CURB AND GUTTER, TYPE B-6.24
 - (7) COMBINATION CONCRETE CURB AND GUTTER, TYPE B-6.12
 - (10) SEEDING, CLASS 2A
 - (14) TOPSOIL, FURNISH AND PLACE, 4"
 - (15) PORTLAND CEMENT CONCRETE SHOULDERS, 10 1/4"
 - (17) LONGITUDINAL CONSTRUCTION JOINT WITH #6 TIE BARS, 24" LONG, EPOXY COATED, DEFORMED, 24" O.C., DRILL & GROUT
 - (18) LONGITUDINAL SAWED JOINT WITH #6 TIE BARS, 30" LONG, EPOXY COATED, DEFORMED, 30" O.C.
 - (26) CHAIN LINK FENCE, 6'
 - (31) TOPSOIL, FURNISH AND PLACE, 24"

- 1] LANDSCAPE MEDIAN WIDTH 15' STA. 367+33.81 TO STA. 371+15 VARIES 15' TO 9' STA. 371+15 TO STA. 374+15 9' STA. 374+15 TO STA.380+35
- 2] LANE WIDTHS INCREASE AT RAMP "F" DUE TO CHANNELIZATION ISLAND
- 3] LANE WIDTHS 12' STA. 369+00 TO STA. 371+15 VARIES 12' STA. 371.15 TO 0' STA. 374+15 0' STA. 374+15 TO STA 380+35
- 4] CURB AND GUTTER REPLACEMENT FOR PROPOSED STORM SEWER INSTALLATION STA. 368+46 TO STA. 374+05
- Δ - SLOPE VARIES. SEE CROSS SECTIONS

NOTE:
COST OF ALL BOXED ITEMS IS INCLUDED IN THE PORTLAND CEMENT CONCRETE PAVEMENT, 10 1/4" (JOINTED) PAY ITEM.

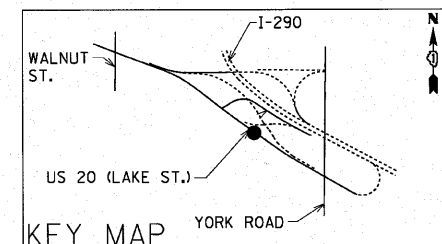

FILE NAME = typrev1.dgn	USER NAME = IDOT(eng)	DESIGNED -	REVISED -	STATE OF ILLINOIS DEPARTMENT OF TRANSPORTATION	U.S. ROUTE 20 (LAKE STREET) PROPOSED TYPICAL SECTION		F.A.U. RTE. 3537	SECTION (4Y & 22-3IR-2)	COUNTY DUPAGE	TOTAL SHEETS 284	SHEET NO. 22
PLOT SCALE = 48.0000 "/>											
PLOT DATE = 3/23/2010	DATE = 1/18/10	CHECKED - SRG	REVISED -		SCALE: N.T.S.	SHEET NO. 22 OF	SHEETS	STA. 367+33.80 TO STA. 377+36.16	FED. ROAD DIST. NO.	ILLINOIS FED. AID PROJECT	CONTRACT NO. 62093