


EXISTING TYPICAL SECTION 4
 U.S. ROUTE 20 (LAKE STREET)
 STA. 378+00.00 TO STA. 385+11.00

- EXISTING LEGEND**
- (A) GROUND LINE
 - (C) P.C.C. PAVEMENT, VARIES 8"-10"
 - (G) STABILIZED SUB-BASE, 4'-6" AND VARIES
 - (I) HOT-MIX ASPHALT MEDIAN SURFACE
 - (J) HOT-MIX ASPHALT SHOULDER
 - (M) COMBINATION CONCRETE CURB AND GUTTER, TYPE B-6.24
 - (P) CHAIN LINK FENCE

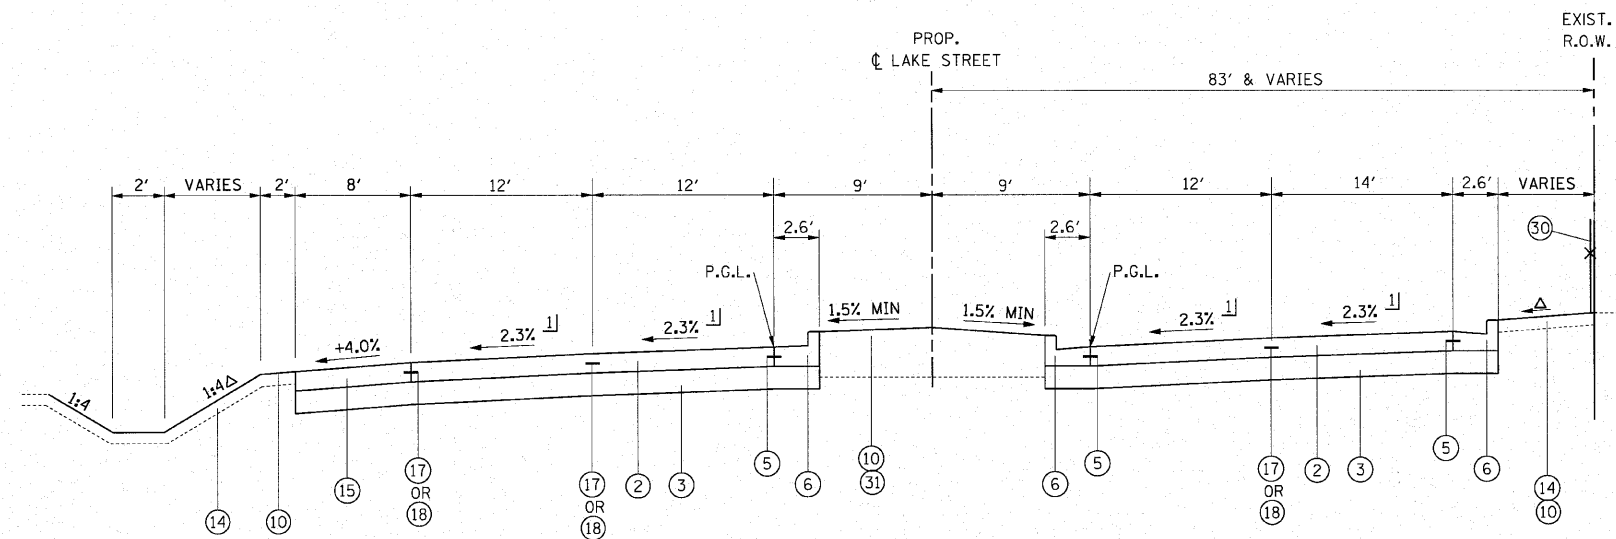


Δ SLOPE VARIES. SEE CROSS SECTIONS
 ∟ SLOPE VARIES. SEE SUPERELEVATION DIAPHRAM SHEET NO. 168

PROPOSED TYPICAL SECTION 5
 U.S. ROUTE 20 (LAKE STREET)
 STA. 377+36.15 TO STA. 380+36.16

- PROPOSED LEGEND**
- (2) PORTLAND CEMENT CONCRETE PAVEMENT, 10 1/4" (JOINTED)
 - (3) AGGREGATE SUBGRADE, 12"
 - (5) #6 TIE BARS, 24" LONG, EPOXY COATED, DEFORMED, 24" O.C.
 - (6) COMBINATION CONCRETE CURB AND GUTTER, TYPE B-6.24
 - (10) SEEDING, CLASS 2A
 - (14) TOPSOIL, FURNISH AND PLACE, 4"
 - (15) PORTLAND CEMENT CONCRETE SHOULDERS, 10 1/4"
 - (17) LONGITUDINAL CONSTRUCTION JOINT WITH #6 TIE BARS, 24" LONG, EPOXY COATED, DEFORMED, 24" O.C., DRILL & GROUT
 - (18) LONGITUDINAL SAWED JOINT WITH #6 TIE BARS, 30" LONG, EPOXY COATED, DEFORMED, 30" O.C.
 - (30) ORNAMENTAL FENCE
 - (31) TOPSOIL, FURNISH AND PLACE, 24"

NOTE:
 COST OF ALL BOXED ITEMS IS INCLUDED IN THE PORTLAND CEMENT CONCRETE PAVEMENT, 10 1/4" (JOINTED) PAY ITEM.

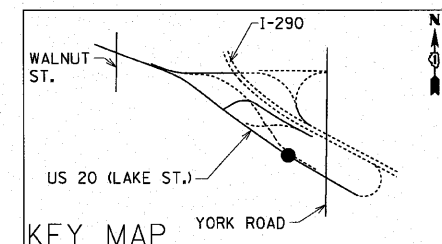

FILE NAME = tyrrev1.dgn	USER NAME = 100T(eng)	DESIGNED -	REVISED -	STATE OF ILLINOIS DEPARTMENT OF TRANSPORTATION	U.S. ROUTE 20 (LAKE STREET) PROPOSED TYPICAL SECTION		F.A.U. RTE.	SECTION	COUNTY	TOTAL SHEETS	SHEET NO.
	PLOT SCALE = 40.0000' / in.	DRAWN - PRH	REVISED -				3537	4Y & 22-3R-2	DUPAGE	284	23
	PLOT DATE = 3/23/2012	CHECKED - SRC	REVISED -				CONTRACT NO. 62093				
		DATE - 1/18/10	REVISED -				FED. ROAD DIST. NO. ILLINOIS FED. AID PROJECT				
					SCALE: N.T.S.	SHEET NO. 23 OF	SHEETS	STA. 377+36.16 TO STA. 380+36.16 >>			