


EXISTING TYPICAL SECTION  
RAMP "WB"  
STA. 0+00 TO STA. 11+00

EXISTING LEGEND


- (C) P.C.C. PAVEMENT, VARIES 8"-10"
- (J) HOT-MIX ASPHALT SHOULDER
- (O) GUARDRAIL

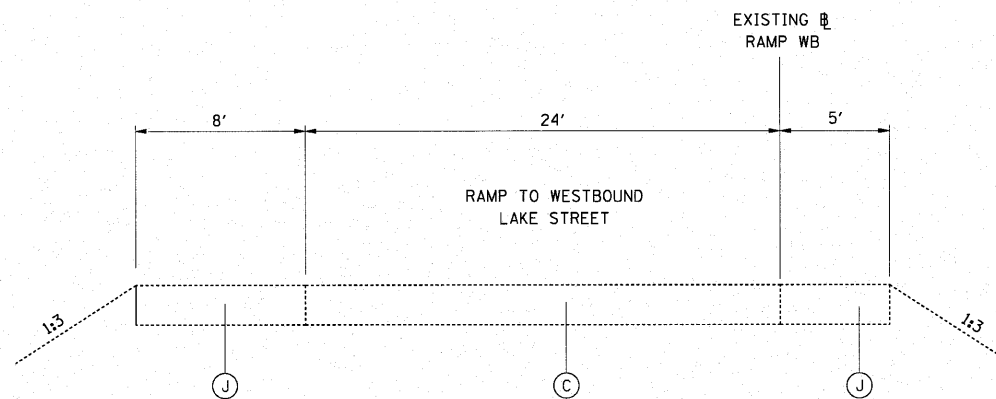

EXISTING TYPICAL SECTION  
RAMP "WB"  
STA. 11+00 TO STA. 25+00

EXISTING LEGEND

- (C) P.C.C. PAVEMENT, VARIES 8"-10"
- (J) HOT-MIX ASPHALT SHOULDER

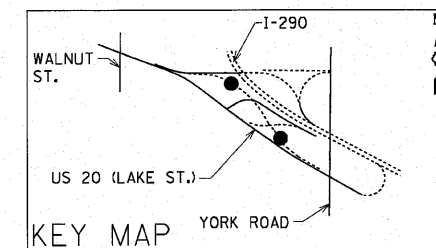

FILE NAME = tjprev1.dgn	USER NAME = IDOT(eng)	DESIGNED -	REVISED -
		DRAWN - PRH	REVISED -
		CHECKED - SRG	REVISED -
		DATE - 1/18/10	REVISED -

STATE OF ILLINOIS  
DEPARTMENT OF TRANSPORTATION

SCALE: N.T.S.		SHEET NO. 25 OF SHEETS		STA. 0+00 TO STA. 25+00	
---------------	--	------------------------	--	-------------------------	--

F.A.U. RTE.	SECTION	COUNTY	TOTAL SHEETS	SHEET NO.
3537	(4Y & 22-31R-2)	DUPAGE	284	25
FED. ROAD DIST. NO.		ILLINOIS FED. AID PROJECT		
		CONTRACT NO. 62093		