


EXISTING TYPICAL SECTION 1  
 YORK ROAD  
 STA. 40+08.00 TO STA. 45+00.00

- EXISTING LEGEND**
- A GROUND LINE
  - C PORTLAND CEMENT CONCRETE PAVEMENT, VARIES 8"-10"
  - E HOT-MIX ASPHALT CONCRETE SURFACE AND BINDER RESURFACING, 3" AND VARIES
  - F PORTLAND CEMENT CONCRETE SIDEWALK
  - G STABILIZED SUB-BASE, 4"-6" AND VARIES
  - L COMBINATION CONCRETE CURB AND GUTTER, TYPE B-6.12

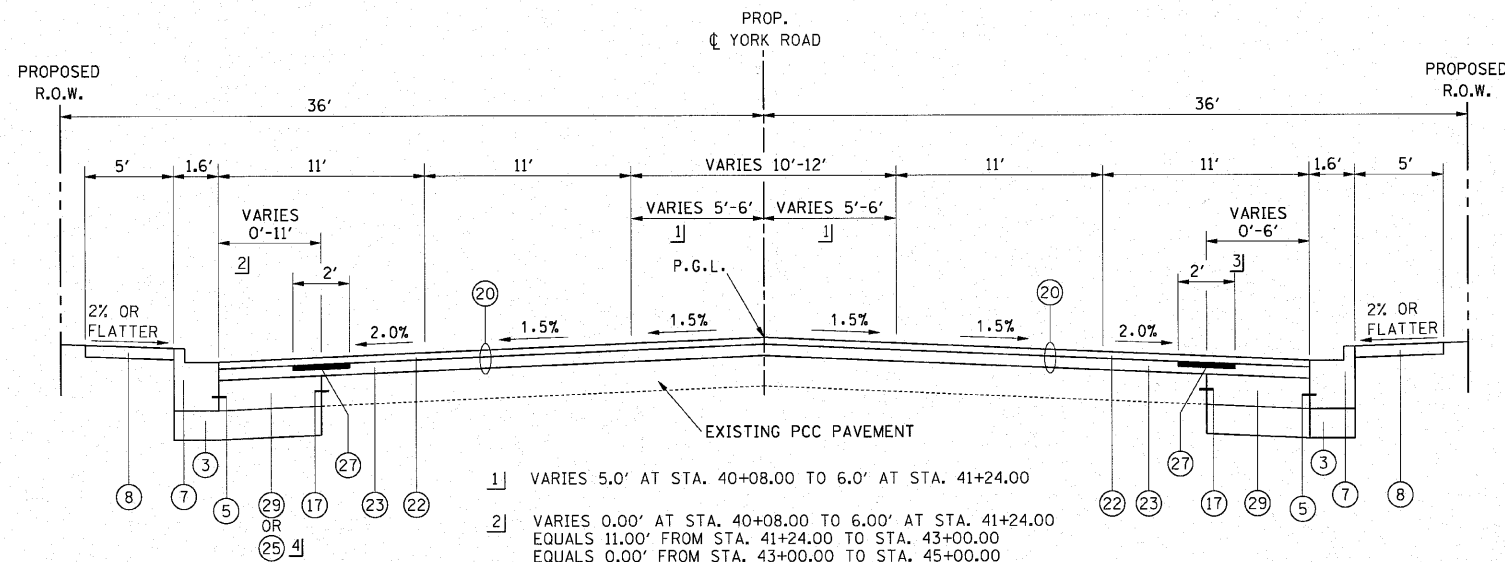


- 1] VARIES 5.0' AT STA. 40+08.00 TO 6.0' AT STA. 41+24.00
- 2] VARIES 0.00' AT STA. 40+08.00 TO 6.00' AT STA. 41+24.00  
 EQUALS 11.00' FROM STA. 41+24.00 TO STA. 43+00.00  
 EQUALS 0.00' FROM STA. 43+00.00 TO STA. 45+00.00
- 3] VARIES 0.00' AT STA. 40+08.00 TO 6.00' AT STA. 41+24.00  
 EQUALS 6.00' FROM STA. 41+24.00 TO STA. 44+00.00  
 EQUALS 0.00' FROM STA. 44+00.00 TO STA. 45+00.00
- 4] USE 25 FROM STA. 41+24.00 TO STA. 43+00.00 LT.

PROPOSED TYPICAL SECTION 1  
 YORK ROAD  
 STA. 40+08.00 TO STA. 45+00.00

- PROPOSED LEGEND**
- 3 AGGREGATE SUBGRADE, 12"
  - 5 #6 TIE BARS, 24" LONG, EPOXY COATED, DEFORMED, 24" O.C.
  - 7 COMBINATION CONCRETE CURB AND GUTTER, TYPE B-6.12
  - 8 PORTLAND CEMENT CONCRETE SIDEWALK, 5 INCH
  - 17 LONGITUDINAL CONSTRUCTION JOINT WITH #8 TIE BARS, 24" LONG, EPOXY COATED, DEFORMED, 24" O.C., DRILL & GROUT
  - 20 HOT-MIX ASPHALT SURFACE REMOVAL 3"
  - 22 POLYMERIZED HOT-MIX ASPHALT SURFACE COURSE, MIX "F", N90 (1.75")
  - 23 POLYMERIZED HOT-MIX ASPHALT BINDER COURSE, IL-19.0, N90 (2.25")
  - 25 PORTLAND CEMENT CONCRETE BASE COURSE 10"
  - 27 STRIP REFLECTIVE CRACK CONTROL TREATMENT
  - 29 PORTLAND CEMENT CONCRETE BASE COURSE WIDENING 10"

NOTE:  
 COST OF ALL BOXED ITEMS IS INCLUDED IN THE  
 PORTLAND CEMENT CONCRETE BASE COURSE, 10" PAY ITEM.

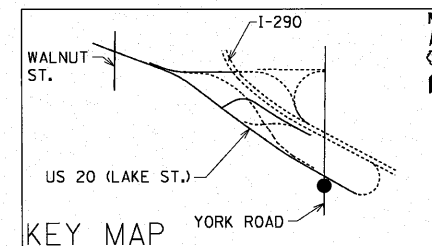

FILE NAME = typ-rev1.dgn	USER NAME = ID07(eng)	DESIGNED -	REVISED -	<b>STATE OF ILLINOIS DEPARTMENT OF TRANSPORTATION</b>	<b>YORK ROAD PROPOSED TYPICAL SECTION</b>	F.A.U. RTE.	SECTION	COUNTY	TOTAL SHEETS	SHEET NO.
	PLOT SCALE = 48.0000' / 1" =	DRAWN - PRH	REVISED -			3537	(4Y & 22-3)R-2	DUPAGE	284	29
PLOT DATE = 3/23/2018	CHECKED - SRG	REVISED -	REVISED -	SCALE: N.T.S. SHEET NO. 29 OF SHEETS STA. 41+08.00 TO STA. 45+00.00		CONTRACT NO. 62093				
	DATE - 1/18/10	REVISED -	REVISED -			FED. ROAD DIST. NO. ILLINOIS FED. AID PROJECT				