

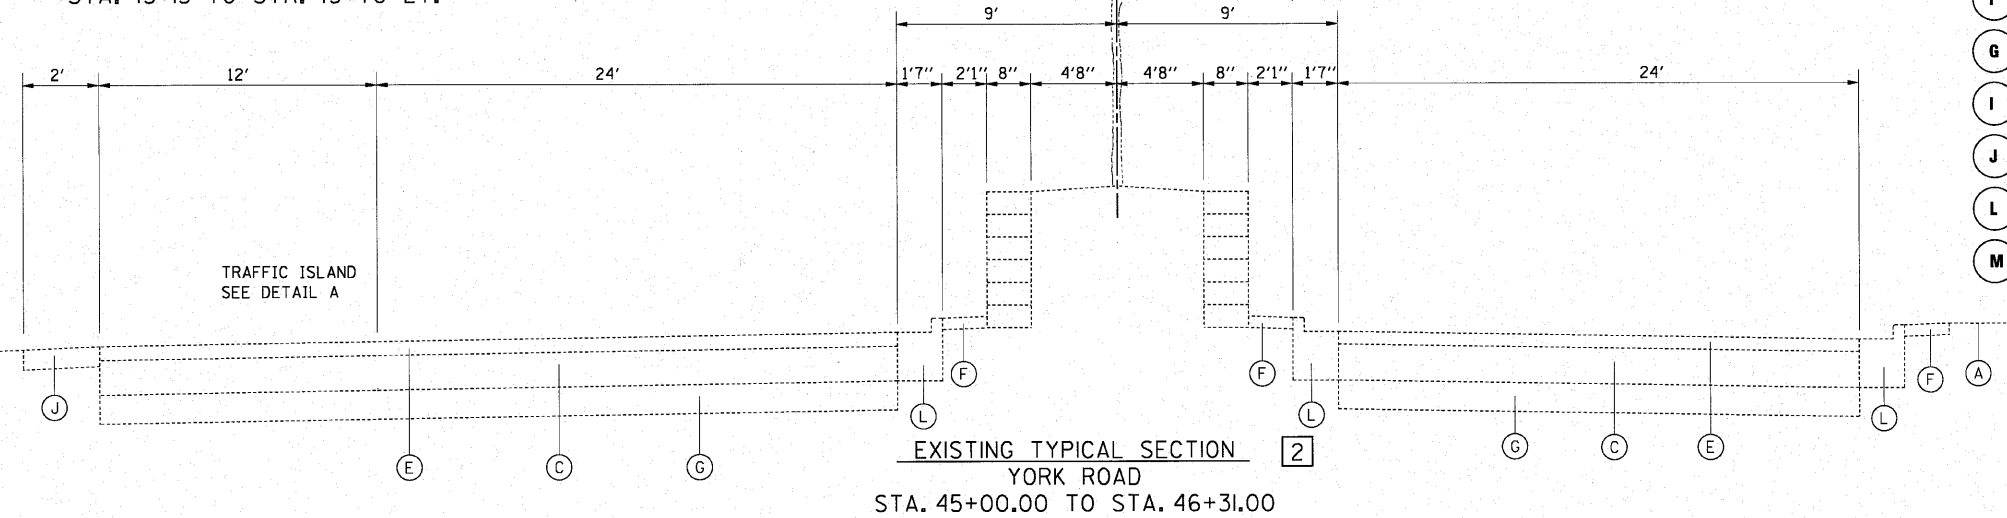
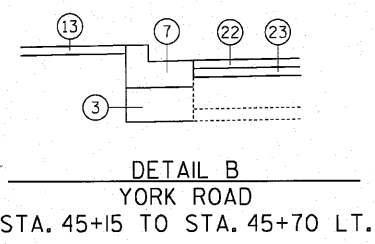


- EXISTING LEGEND**
- (A) GROUND LINE
 - (C) PORTLAND CEMENT CONCRETE PAVEMENT, VARIES 8"-10"
 - (E) HOT-MIX ASPHALT CONCRETE SURFACE AND BINDER RESURFACING, 3" AND VARIES
 - (F) PORTLAND CEMENT CONCRETE SIDEWALK
 - (G) STABILIZED SUB-BASE, 4"-6" AND VARIES
 - (I) HOT-MIX ASPHALT MEDIAN SURFACE
 - (J) HOT-MIX ASPHALT SHOULDER
 - (L) COMBINATION CONCRETE CURB AND GUTTER, TYPE B-6.12
 - (M) COMBINATION CONCRETE CURB AND GUTTER, TYPE B-6.24

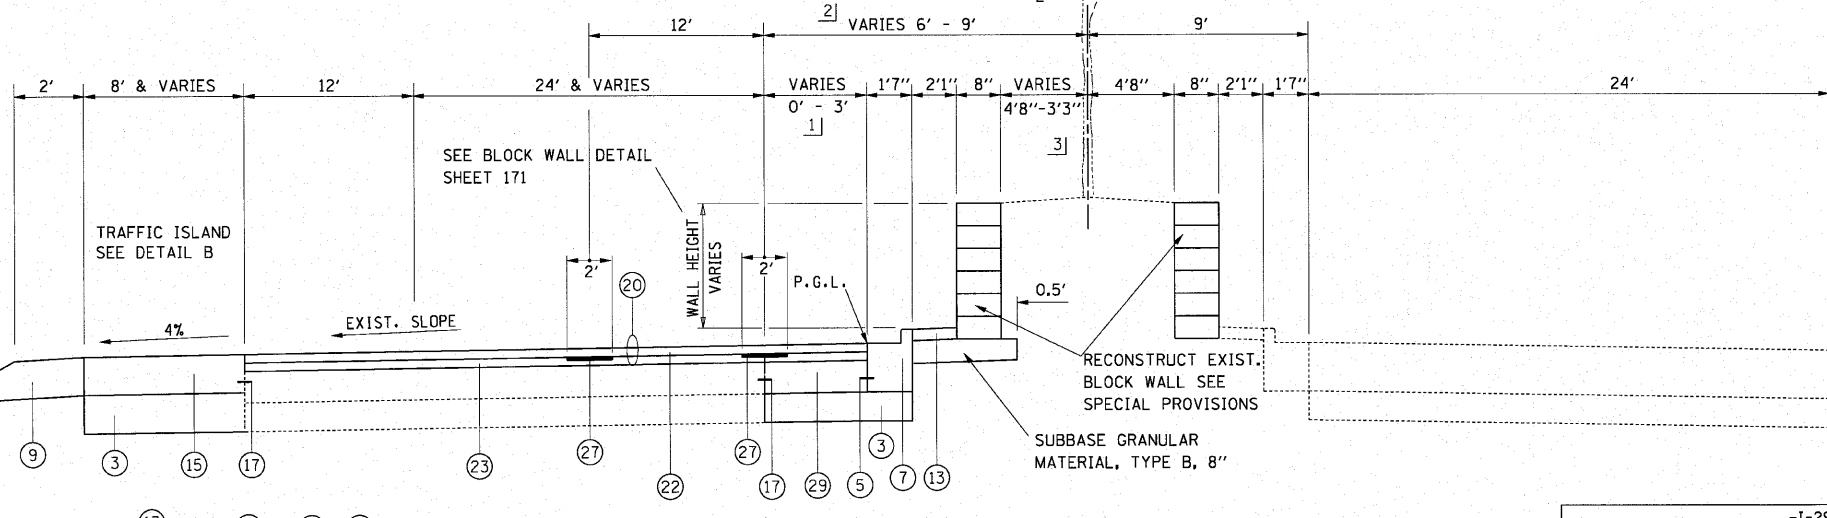


- PROPOSED LEGEND**
- (3) AGGREGATE SUBGRADE, 12"
 - (5) #6 TIE BARS, 24" LONG, EPOXY COATED, DEFORMED, 24" O.C.
 - (7) COMBINATION CONCRETE CURB AND GUTTER, TYPE B-6.12
 - (9) AGGREGATE SHOULDERS, TYPE B
 - (13) CONCRETE MEDIAN SURFACE, 4 INCH
 - (15) PORTLAND CEMENT CONCRETE SHOULDERS, 10 1/4"
 - (17) LONGITUDINAL CONSTRUCTION JOINT WITH #8 TIE BARS, 24" LONG, EPOXY COATED, DEFORMED, 24" O.C., DRILL & GROUT
 - (20) HOT-MIX ASPHALT SURFACE REMOVAL 3"
 - (22) POLYMERIZED HOT-MIX ASPHALT SURFACE COURSE, MIX "F", N90 (1.75")
 - (23) POLYMERIZED HOT-MIX ASPHALT BINDER COURSE, IL-19.0, N90 (2.25")
 - (27) STRIP REFLECTIVE CRACK CONTROL TREATMENT
 - (29) PORTLAND CEMENT CONCRETE BASE COURSE WIDENING 10"

NOTE: IRRIGATION SYSTEM - SEE GENERAL NOTES

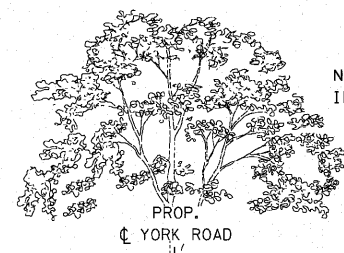

PROPOSED TYPICAL SECTION
YORK ROAD
STA. 45+00.00 TO STA. 46+31.00

- 1] VARIES 3.00' AT STA. 45+26.00 TO 0' AT STA. 46+31.00
- 2] MEDIAN VARIES 6.00' AT STA. 45+26.00 TO 9.00' AT STA. 46+31.00
- 3] VARIES 3'3" AT STA. 45+81.00 TO 4'8" AT STA. 46+31.00

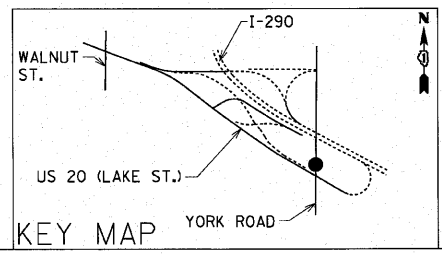

NOTE: COST OF ALL BOXED ITEMS IS INCLUDED IN THE PORTLAND CEMENT CONCRETE BASE COURSE WIDENING, 10" PAY ITEM.

FILE NAME = typ-rev1.dgn	USER NAME = 1001(eng)	DESIGNED -	REVISED -
		DRAWN - PRH	REVISED -
		CHECKED - SRG	REVISED -
		DATE - 1/18/10	REVISED -

**STATE OF ILLINOIS
DEPARTMENT OF TRANSPORTATION**

YORK ROAD PROPOSED TYPICAL SECTION	
SCALE: N.T.S.	SHEET NO. 30 OF SHEETS
STA. 45+00.00 TO STA. 46+31.00	

F.A.U. RTE. 3537	SECTION (4Y & 22-3)R-2	COUNTY DUPAGE	TOTAL SHEETS 284	SHEET NO. 30
FED. ROAD DIST. NO.		ILLINOIS FED. AID PROJECT		