


DATE	BY	SURVEYED	CHECKED
		ALIGNMENT	CHECKED
		CADD FILE NAME	CHECKED
		NO.	

DATE	BY	SURVEYED	CHECKED
		GRADES	CHECKED
		STRUCTURE	NOTATION'S
		NO.	

BM# 1 ELEV. 695.259 "X" CUT IN CONC. MEDIAN
STA. 355+53.05 "LAKE ST.", 1.13' LT.

BM# 2 ELEV. 697.794 "X" CUT IN MOST SOUTH BOLT LIGHT POLE
STA. 359+86.14 "LAKE ST.", 33.43' LT.

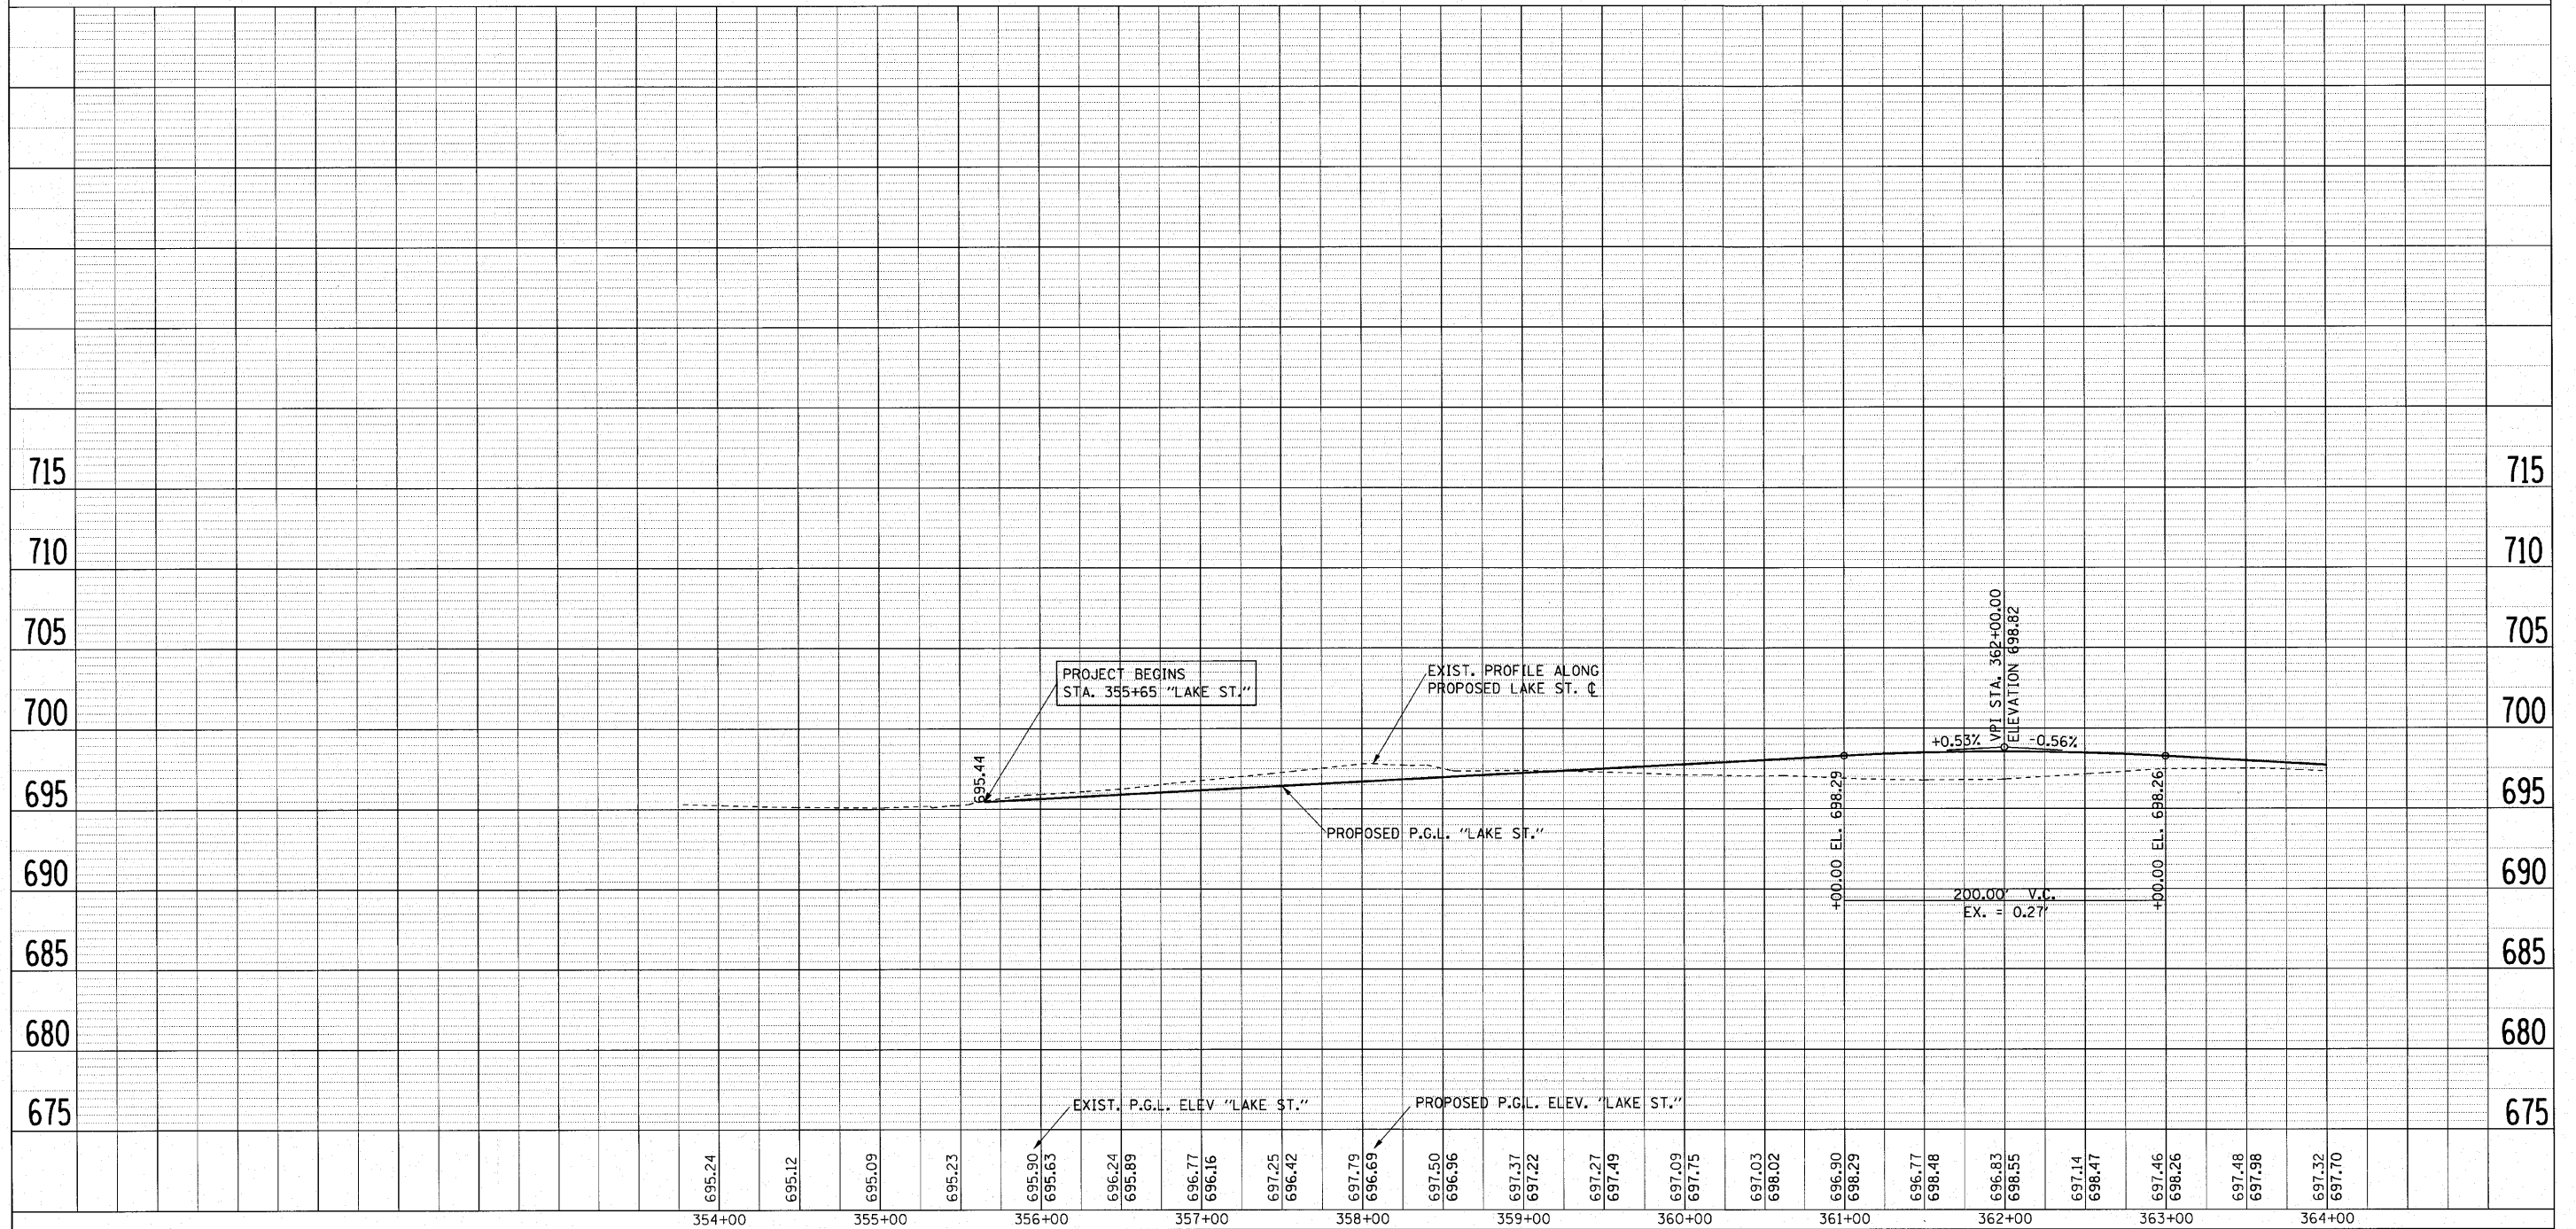

FILE NAME = 001.profile.dgn	USER NAME = IDOT(eng)	DESIGNED -	REVISED -	STATE OF ILLINOIS DEPARTMENT OF TRANSPORTATION	LAKE STREET PROFILE			F.A.U. RTE. 3537	SECTION (4Y & 22-3R-2)	COUNTY DUPAGE	TOTAL SHEETS 284	SHEET NO. 49
PLOT SCALE = 50.0000' / 1"	CHECKED - SRG	DRAWN - BLV	REVISED -		SCALE: 1:50 H 1:5 V	SHEET NO. 49 OF	SHEETS	STA. 355+65	TO STA. 364+00	CONTRACT NO. 62093		
PLOT DATE = 3/23/2010	DATE - 1/18/10	CHECKED -	REVISED -		FED. ROAD DIST. NO. ILLINOIS FED. AID PROJECT							
		DATE -	REVISED -									