


PLAN	NO. _____
REVISION	DATE
BY	
DATE	
NOTED	CHECKED
ALIGNED	CHECKED
PLOTTED	CHECKED
DATE	
BY	
DATE	

PROFILE	NO. _____
REVISION	DATE
BY	
DATE	
NOTED	CHECKED
GRADES	CHECKED
PLANNED	CHECKED
DATE	
BY	
DATE	

BM#3 ELEV. 686.637 PKN
STA. 384+38.99 "LAKE ST.", 42.66' LT.

BM#8 ELEV. 685.99 "X" CUT IN WALL
STA. 46+76.70 "YORK ROAD", 37.13' LT.

BM#9 ELEV. 686.88 PKN
STA. 38+29.89 "YORK RD.", 27.30' LT.

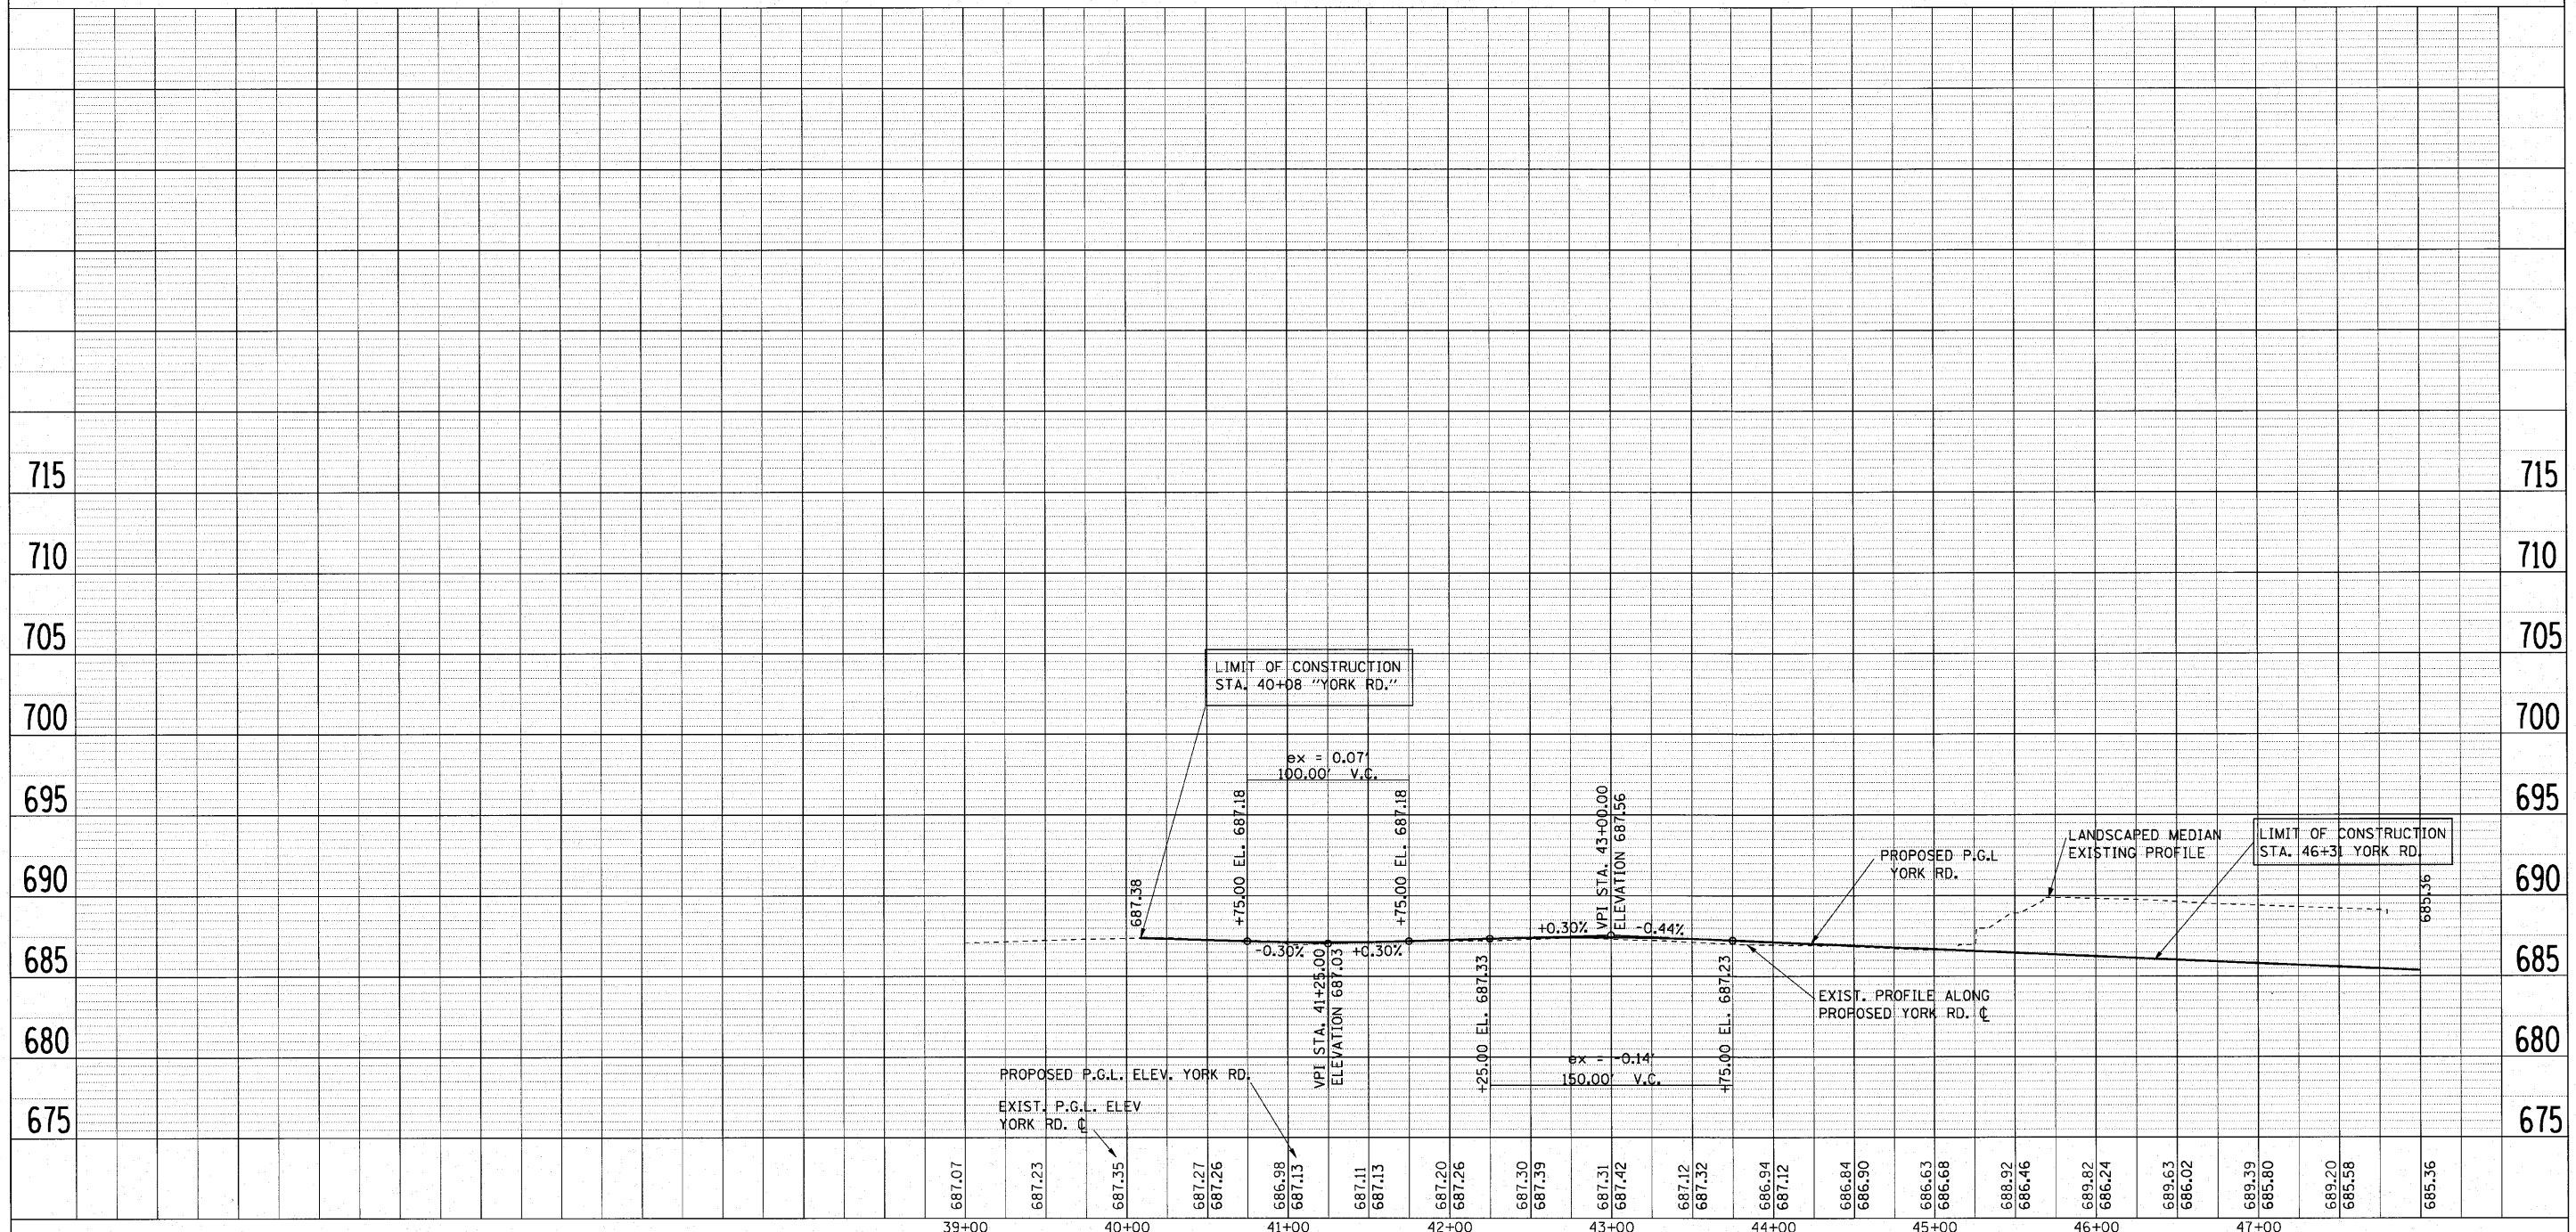

FILE NAME = 001_prof.le.dgn	USER NAME = 1007(eng)	DESIGNED -	REVISED -	STATE OF ILLINOIS DEPARTMENT OF TRANSPORTATION	YORK ROAD ROADWAY PROFILE		F.A.U. RTE. 3537	SECTION (4Y & 22-3IR-2)	COUNTY DUPAGE	TOTAL SHEETS 284	SHEET NO. 54	
PLOT SCALE = 50.0000' / 1" =	CHECKED - SRG	DRAWN - BLV	REVISED -		SCALE: 1:50 H 1:5 V	SHEET NO. 54 OF SHEETS	STA. 40+08	TO STA. 46+31	CONTRACT NO. 62093			
PLOT DATE = 1/15/2010	CHECKED -	DATE - 1/18/10	REVISED -		FED. ROAD DIST. NO. ILLINOIS FED. AID PROJECT							