



US ROUTE 20 (LAKE STREET)
 STA. 385+50 TO STA. 388+51
 MAINTENANCE OF TRAFFIC
 STAGE I
 TYPICAL SECTION 6

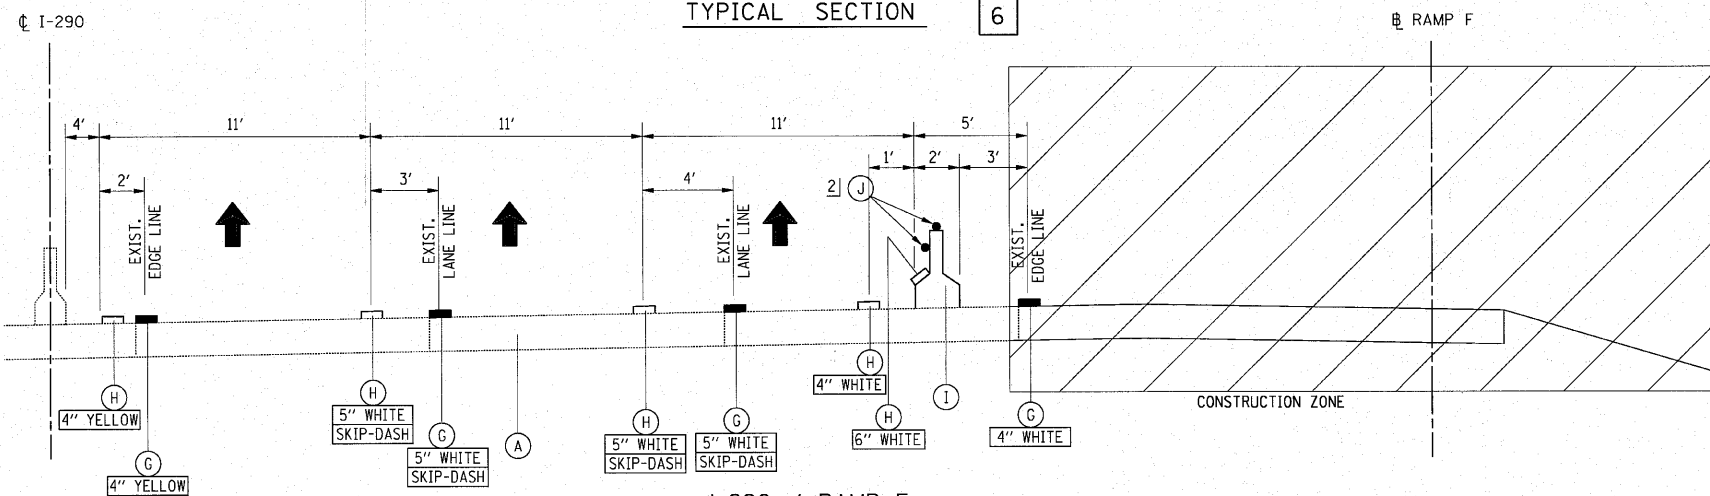

- 1] VARIES 2' TO 5'
- 2] REFLECTORS ON TOP AND FACE OF WALL, PLACED AT 50' SPACING IN TANGENTS AND 25' SPACING IN TAPERS.

I-290 / RAMP F
 STA. 5+50 TO STA. 14+00
 MAINTENANCE OF TRAFFIC
 STAGE I
 TYPICAL SECTION 7

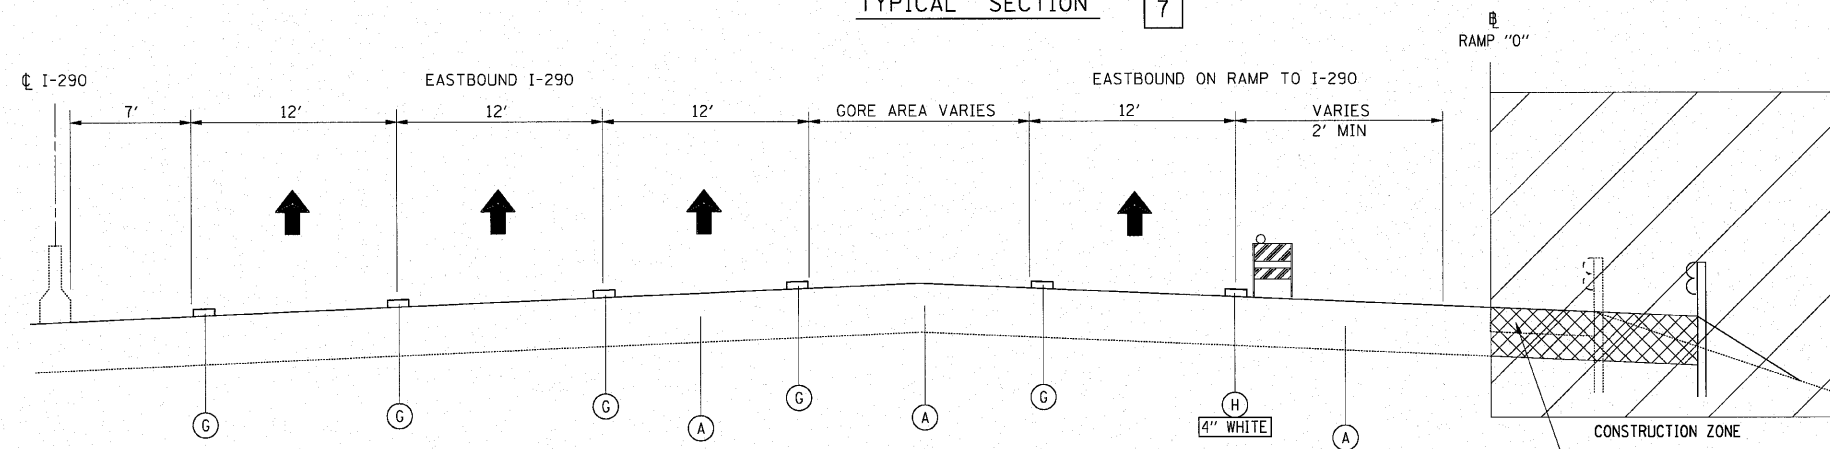

I-290 / RAMP "0"
 STA. 22+00 TO STA. 25+00 RAMP "0"
 MAINTENANCE OF TRAFFIC
 STAGE I
 TYPICAL SECTION 8

- LEGEND
- (A) EXISTING PAVEMENT
 - (B) PROPOSED PAVEMENT CONSTRUCTED IN PRESTAGE
 - (C) PROPOSED PAVEMENT CONSTRUCTED IN STAGE I
 - (D) PROPOSED PAVEMENT CONSTRUCTED IN STAGE II
 - (E) TEMPORARY PAVEMENT CONSTRUCTED IN PRESTAGE
 - (F) TEMPORARY PAVEMENT CONSTRUCTED IN STAGE III
 - (G) EXISTING/PROPOSED PAVEMENT MARKING (TYP.)
 - (H) TEMPORARY PAVEMENT MARKING (TYP.)
 - (I) TEMPORARY CONCRETE MEDIAN BARRIER
 - (J) MONODIRECTIONAL PRISMATIC BARRIER REFLECTOR, TYPE C

FILE NAME = Typical Sections.dgn	USER NAME = Matt Rempfer IDOT Y8	DESIGNED -	REVISED -	STATE OF ILLINOIS DEPARTMENT OF TRANSPORTATION	MAINTENANCE OF TRAFFIC TYPICAL SECTION STAGE I			F.A.U. RTE.	SECTION	COUNTY	TOTAL SHEETS	SHEET NO.
	PLOT SCALE = 48.0000' / 1" =	DRAWN - BLV	REVISED -		3537	(4Y&22-3)R-2	DUPAGE	284	62			
PLOT DATE = 4/12/2010	CHECKED - SRG	REVISED -	REVISED -	SCALE: N.T.S.	SHEET NO. 62 OF	SHEETS	STA.	TO STA.	CONTRACT NO. 62093			
	DATE - 1/18/10	REVISED -	REVISED -				FED. ROAD DIST. NO.	ILLINOIS FED. AID PROJECT				