


US ROUTE 20 (LAKE STREET)
 STA. 381+00 TO STA. 384+60
 MAINTENANCE OF TRAFFIC
 STAGE II
 TYPICAL SECTION

3

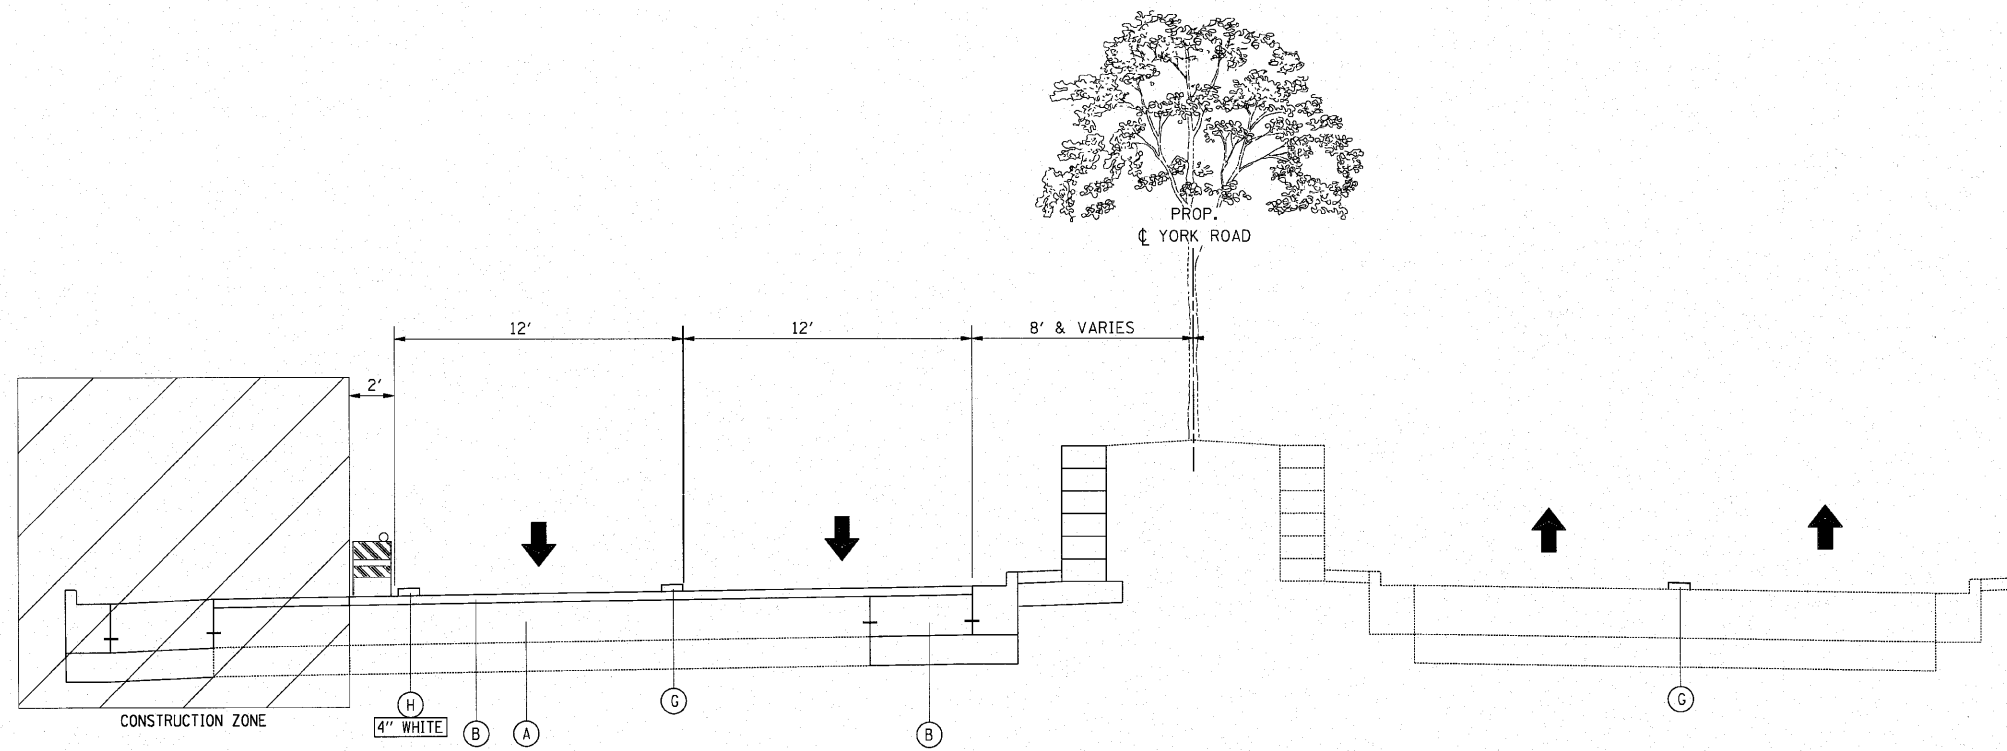

YORK ROAD
 STA. 45+00 TO STA. 47+31
 MAINTENANCE OF TRAFFIC
 STAGE II
 TYPICAL SECTION

4

LEGEND

- (A) EXISTING PAVEMENT
- (B) PROPOSED PAVEMENT CONSTRUCTED IN PRESTAGE
- (C) PROPOSED PAVEMENT CONSTRUCTED IN STAGE I
- (D) PROPOSED PAVEMENT CONSTRUCTED IN STAGE II
- (E) TEMPORARY PAVEMENT CONSTRUCTED IN PRESTAGE
- (F) TEMPORARY PAVEMENT CONSTRUCTED IN STAGE III
- (G) EXISTING/PROPOSED PAVEMENT MARKING (TYP.)
- (H) TEMPORARY PAVEMENT MARKING (TYP.)
- (I) TEMPORARY CONCRETE MEDIAN BARRIER

FILE NAME = Typical Sections.dgn	USER NAME = IDOT(eng)	DESIGNED -	REVISED -	STATE OF ILLINOIS DEPARTMENT OF TRANSPORTATION	MAINTENANCE OF TRAFFIC TYPICAL SECTION STAGE II			F.A.J. RTE.	SECTION	COUNTY	TOTAL SHEETS	SHEET NO.
	PLOT SCALE = 40.0028" / 1"	DRAWN - BLV	REVISED -		3537	(4Y&22-3)R-2	DUPAGE	284	64			
PLOT DATE = 1/13/2010	CHECKED - SRG	REVISED -	SCALE: N.T.S.		SHEET NO. 64 OF	SHEETS	STA.	TO STA.	CONTRACT NO. 62093			
	DATE - 1/18/10	REVISED -			FED. ROAD DIST. NO.		ILLINOIS FED. AID PROJECT					