


LEGEND

	TEMPORARY PAVEMENT 10" (SEE SPECIAL PROVISION)		DIRECTION OF TRAFFIC
	WORK AREA		TEMPORARY PAVEMENT MARKING
	CONSTRUCTION SIGN		FLASHING ARROW BOARD
	TYPE II BARRICADE/ REFLECTORIZED DRUM		CONSTRUCTION SIGN LABEL. REFER TO GENERAL NOTES FOR MAINTENANCE OF TRAFFIC
	TYPE III BARRICADE W/2 FLASHING BEACONS (NO. OF BARRICADES AS DIRECTED BY THE ENGINEER)		

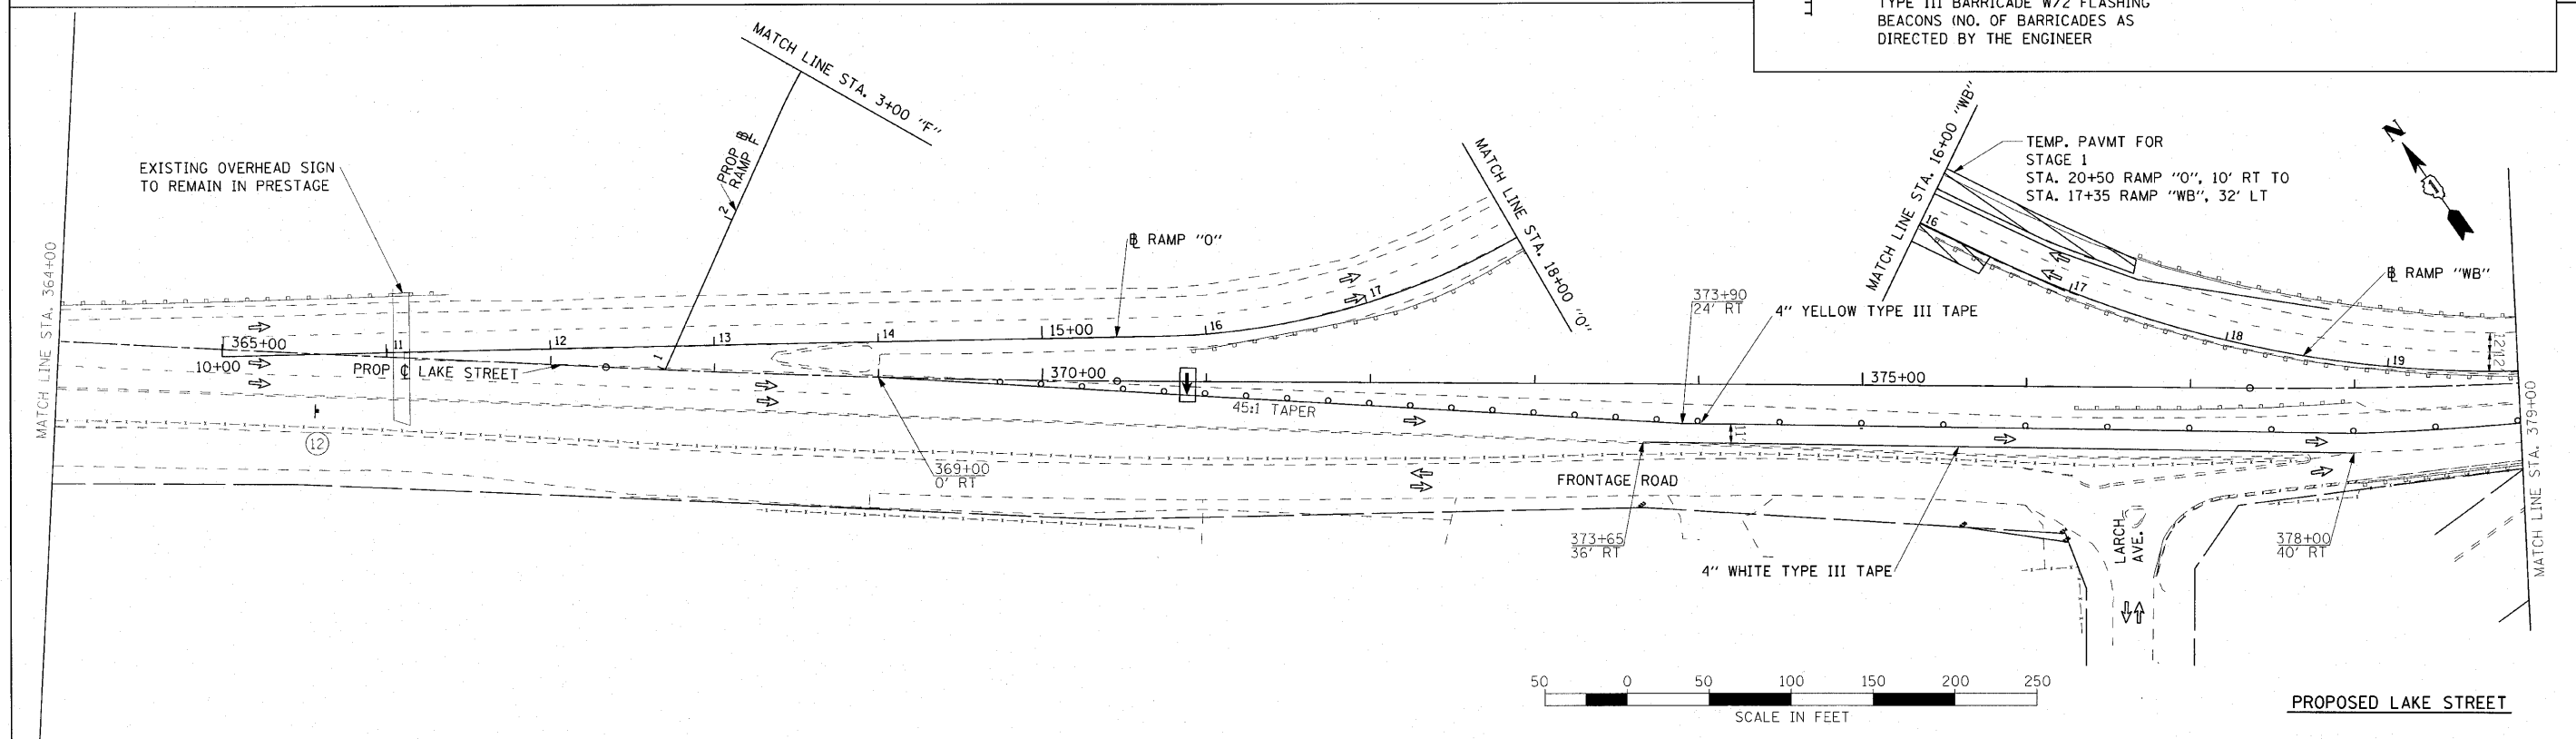

FILE NAME = 000_P0T.dgn	USER NAME = nrempfer	DESIGNED -	REVISED -	STATE OF ILLINOIS DEPARTMENT OF TRANSPORTATION	U.S. ROUTE 20 (LAKE STREET) MAINTENANCE OF TRAFFIC PRESTAGE			F.A.U. RTE. 3537	SECTION (4Y & 22-3)R-2	COUNTY DUPAGE	TOTAL SHEETS 284	SHEET NO. 68
#FILE#	PLOT SCALE = 1"=50'	DRAWN - BLV	REVISED -		SCALE: 1"=50'	SHEET NO. 68 OF	SHEETS	STA. 364+00 TO STA. 390+00	CONTRACT NO. 62093		ILLINOIS FED. AID PROJECT	
	PLOT DATE = 5/27/2010	CHECKED - SRG	REVISED -									
		DATE - 1/18/10	REVISED -									