


LEGEND

- TEMPORARY PAVEMENT 10" (SEE SPECIAL PROVISION)
- WORK AREA
- CONSTRUCTION SIGN
- TYPE II BARRICADE/ REFLECTORIZED DRUM
- TYPE III BARRICADE W/2 FLASHING BEACONS (NO. OF BARRICADES AS DIRECTED BY THE ENGINEER)
- DIRECTION OF TRAFFIC
- TEMPORARY PAVEMENT MARKING
- FLASHING ARROW BOARD
- CONSTRUCTION SIGN LABEL. REFER TO GENERAL NOTES FOR MAINTENANCE OF TRAFFIC

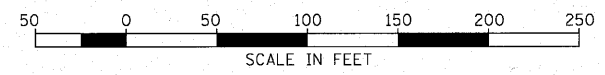

FILE NAME = 000_MDT.dgn 000_MDT.dgn	USER NAME = Matt Remfer IDOT VB	DESIGNED -	REVISED -	STATE OF ILLINOIS DEPARTMENT OF TRANSPORTATION	RAMP "E", "F", "WB" AND RAMP "O" MAINTENANCE OF TRAFFIC PRESTAGE			F.A.U. RTE.	SECTION	COUNTY	TOTAL SHEETS	SHEET NO.
	PLOT SCALE = 1"=50'	DRAWN - BLV	REVISED -					3537	(4Y & 22-3JR-2)	DUPAGE	284	69
	PLOT DATE = 4/12/2010	CHECKED - SRC	REVISED -					CONTRACT NO. 62093				
	DATE = 1/18/10	REVISED -	ILLINOIS FED. AID PROJECT									