


PROPOSED LAKE STREET

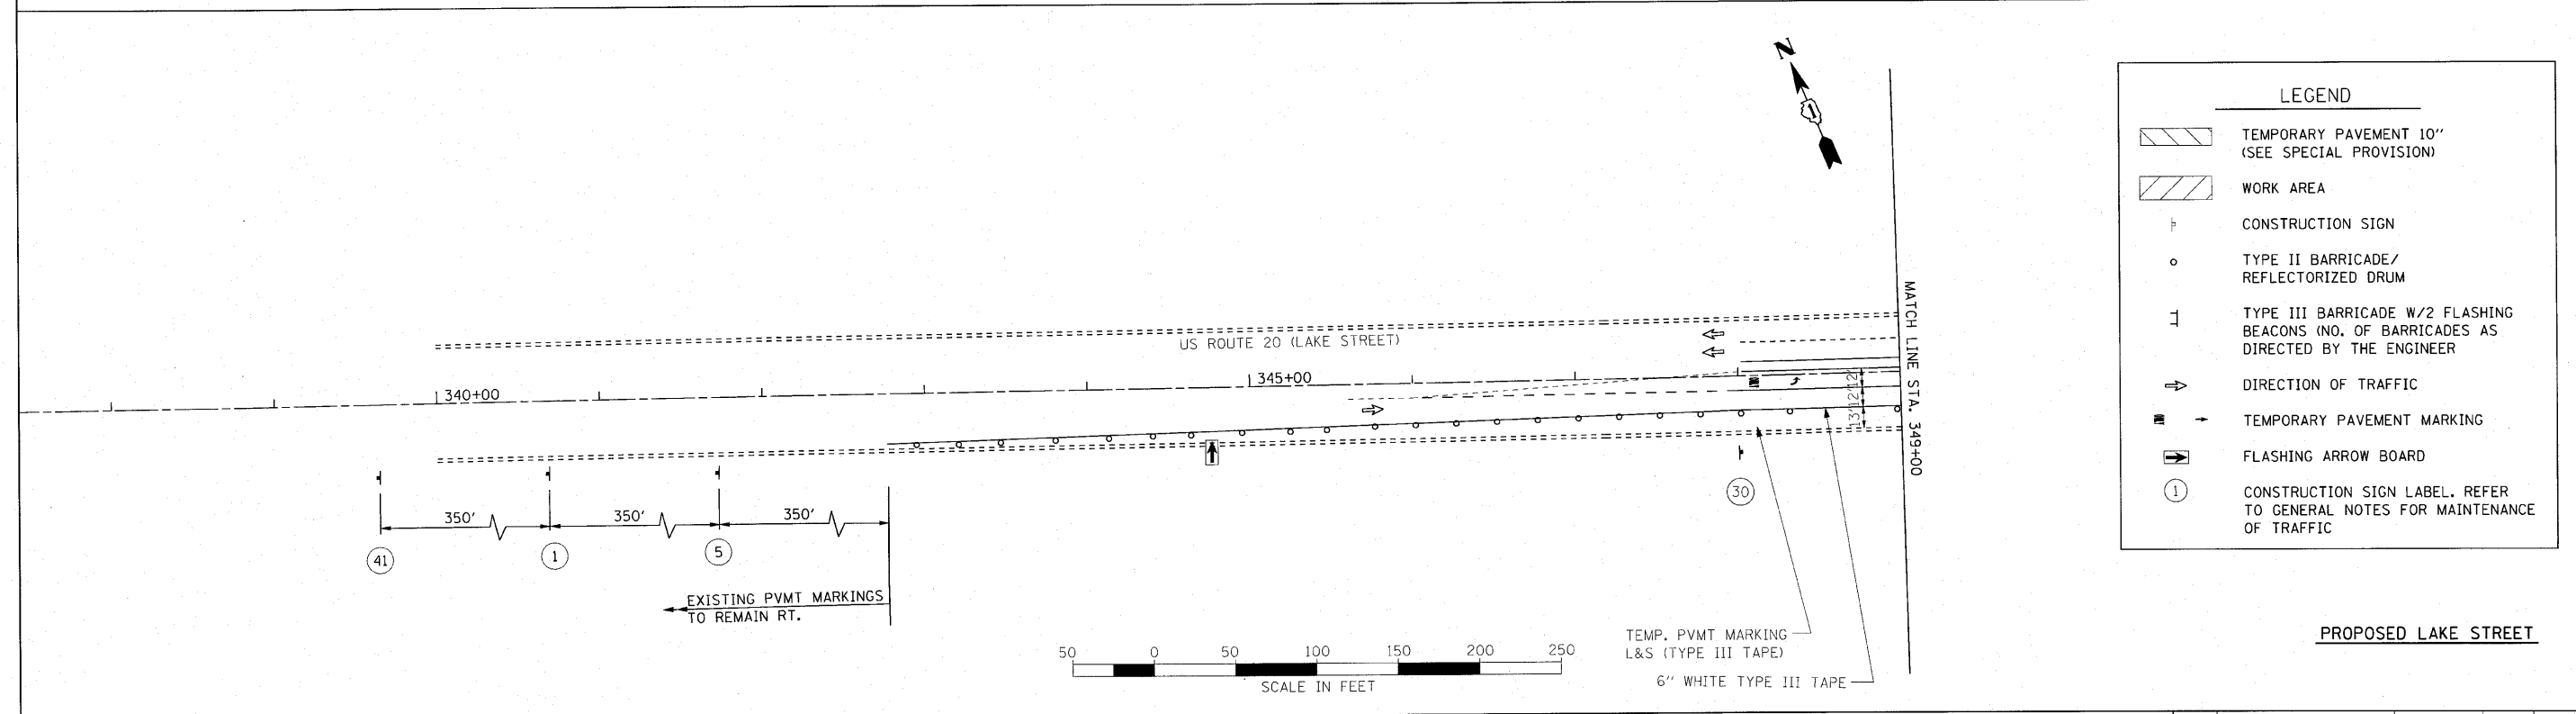

PROPOSED LAKE STREET

LEGEND	
	TEMPORARY PAVEMENT 10" (SEE SPECIAL PROVISION)
	WORK AREA
	CONSTRUCTION SIGN
	TYPE II BARRICADE/ REFLECTORIZED DRUM
	TYPE III BARRICADE W/2 FLASHING BEACONS (NO. OF BARRICADES AS DIRECTED BY THE ENGINEER)
	DIRECTION OF TRAFFIC
	TEMPORARY PAVEMENT MARKING
	FLASHING ARROW BOARD
	CONSTRUCTION SIGN LABEL. REFER TO GENERAL NOTES FOR MAINTENANCE OF TRAFFIC

FILE NAME =	USER NAME = mranpfer	DESIGNED -	REVISED -	STATE OF ILLINOIS DEPARTMENT OF TRANSPORTATION	U.S. ROUTE 20 (LAKE STREET) MAINTENANCE OF TRAFFIC STAGE I			F.A.U. RTE. 3537	SECTION (4Y&22-31R-2)	COUNTY DUPAGE	TOTAL SHEETS 284	SHEET NO. 71
#FILEL&s		DRAWN - BLV	REVISED -		SCALE: 1"=50'	SHEET NO. 71 OF	SHEETS	STA. 337+00	TO STA. 364+00	FED. ROAD DIST. NO. ILLINOIS FED. AID PROJECT		
		CHECKED - SRG	REVISED -							CONTRACT NO. 62093		
		DATE - 1/18/10	REVISED -									