


NOTE: ADDITIONAL DETOUR SIGNING TO BE INSTALLED FOR LIMITED TIME CLOSURE OF RAMP "E" (WB US 20 OFF RAMP FROM I-290) DURING STAGE II. SEE NEXT SHEET

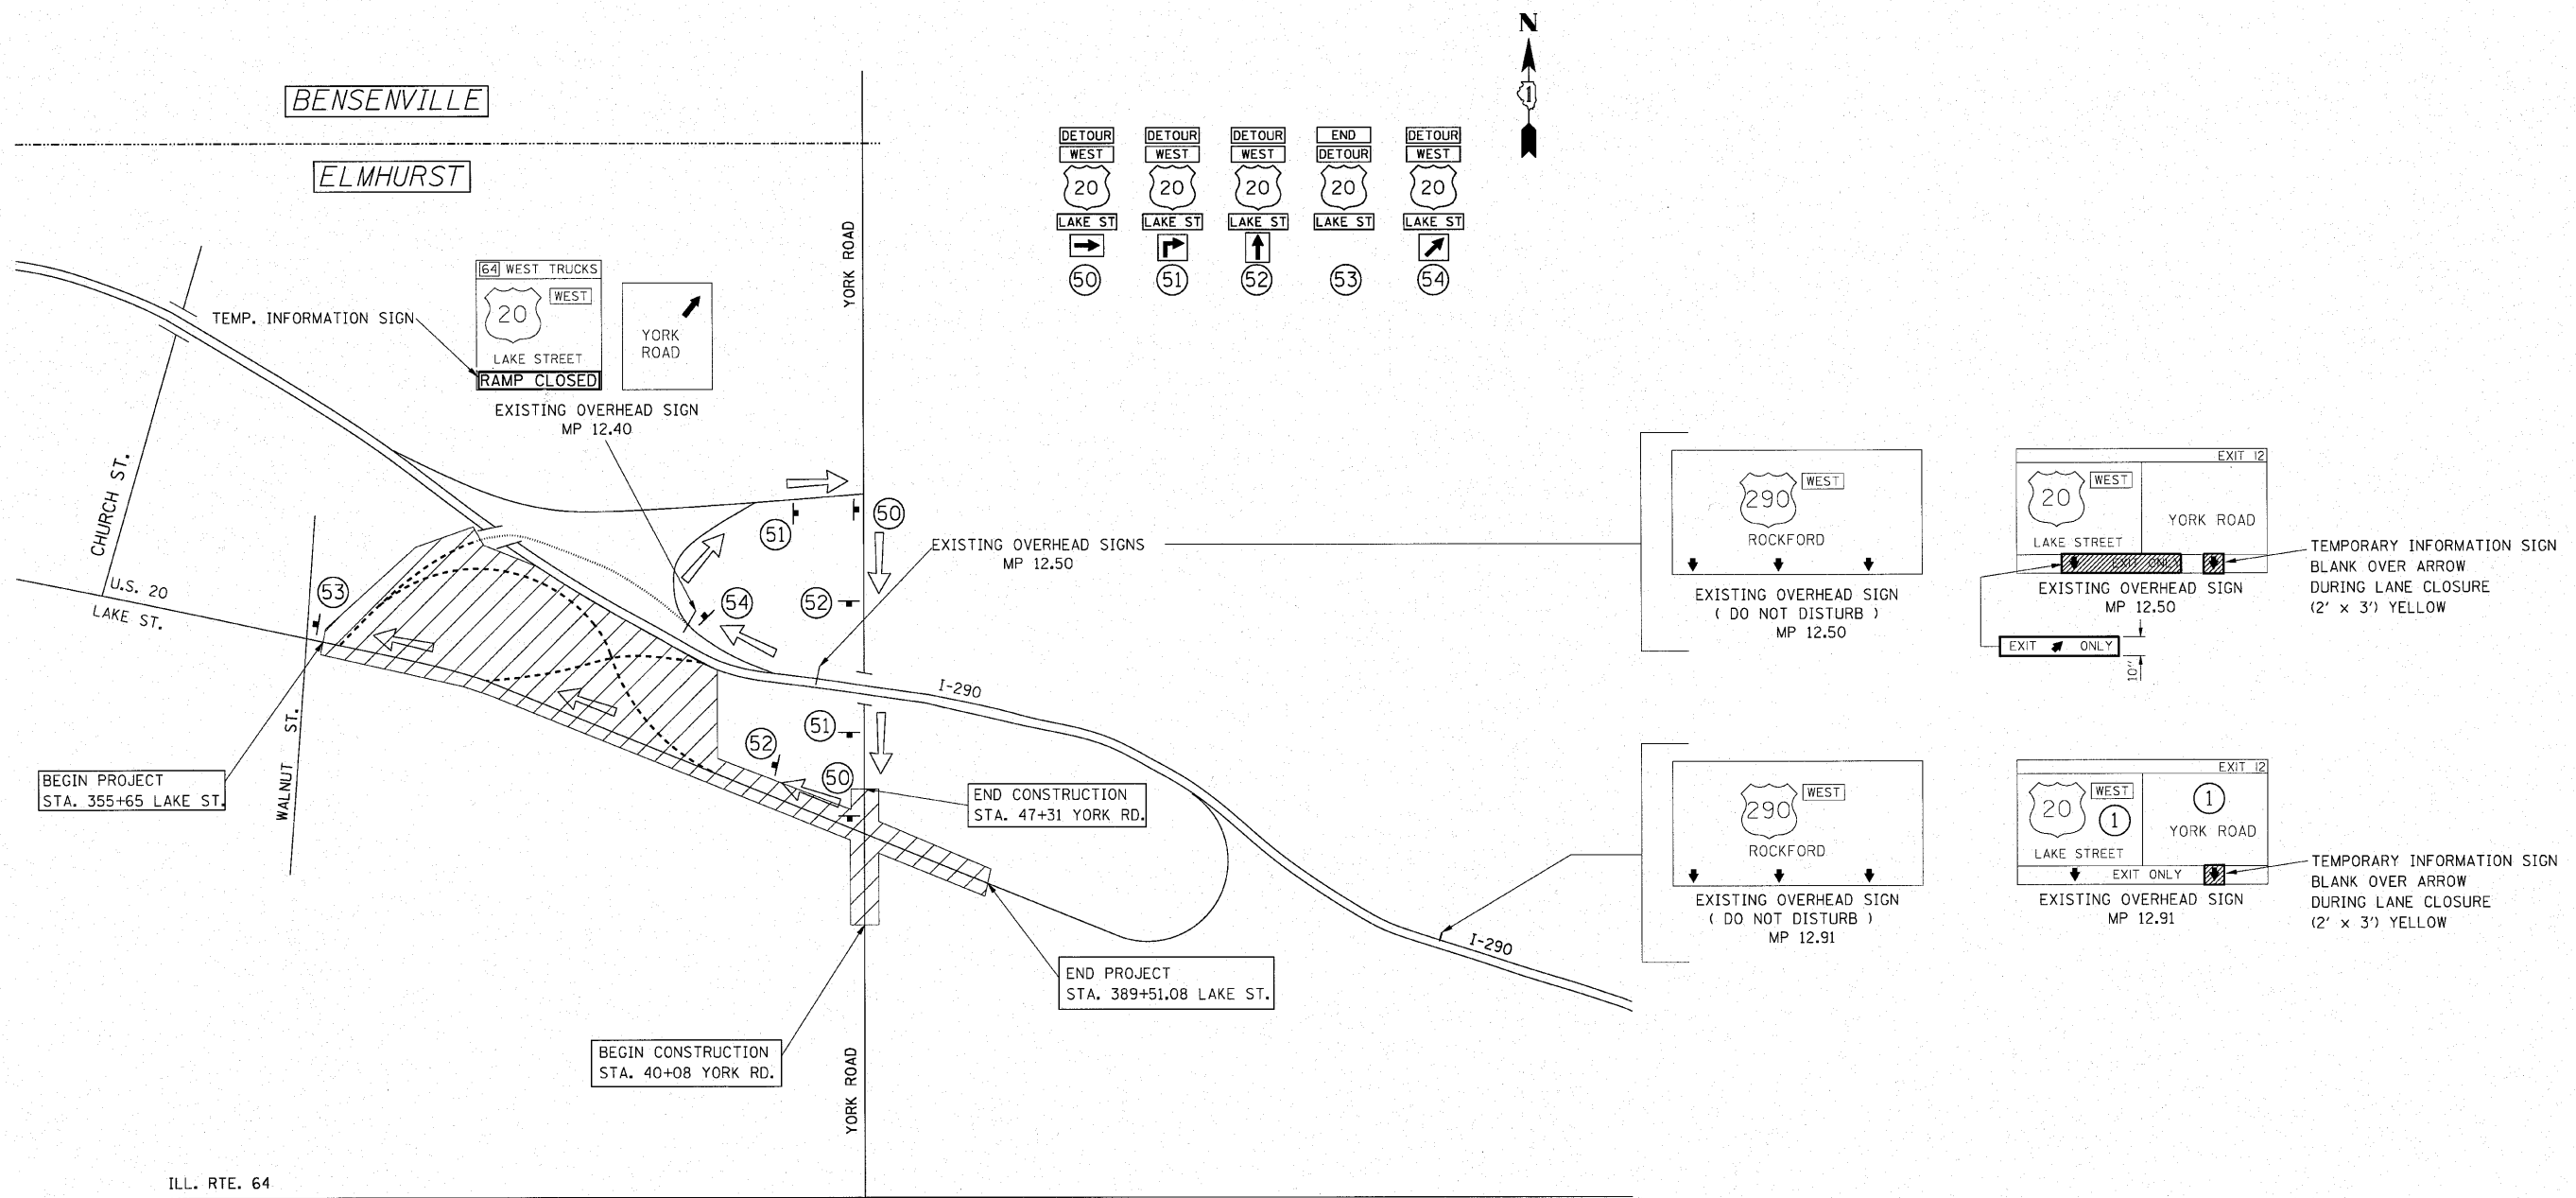

**LEGEND**

	RAMPS UNDER CONSTRUCTION
	RAMP CLOSED
	EXITING I-290
	ENTERING I-290
	CONSTRUCTION AREA

FILE NAME = det.mot.dgn	USER NAME = Matt Rempfer IDOT V8	DESIGNED -	REVISED -	<b>STATE OF ILLINOIS DEPARTMENT OF TRANSPORTATION</b>	<b>U.S. RTE. 20 (LAKE ST.) MAINTENANCE OF TRAFFIC STAGE II TEMPORARY DETOUR PLAN</b>			F.A.U. RTE. 3537	SECTION (4Y&22-3)R-2	COUNTY DUPAGE	TOTAL SHEETS 284	SHEET NO. 77
PLOT SCALE = 50.0000' / 1"	CHECKED - SRC	REVISIED -	REVISIED -		SCALE: N.T.S.	SHEET NO. 77 OF	SHEETS	STA.	TO STA.	CONTRACT NO. 62093		
PLOT DATE = 4/12/2010	DATE - 1/18/10	REVISIED -	REVISIED -		FED. ROAD DIST. NO. ILLINOIS FED. AID PROJECT							