


NOTE: SEE SHEET 78 FOR LEGEND AND ADDITIONAL SIGNING DETAILS

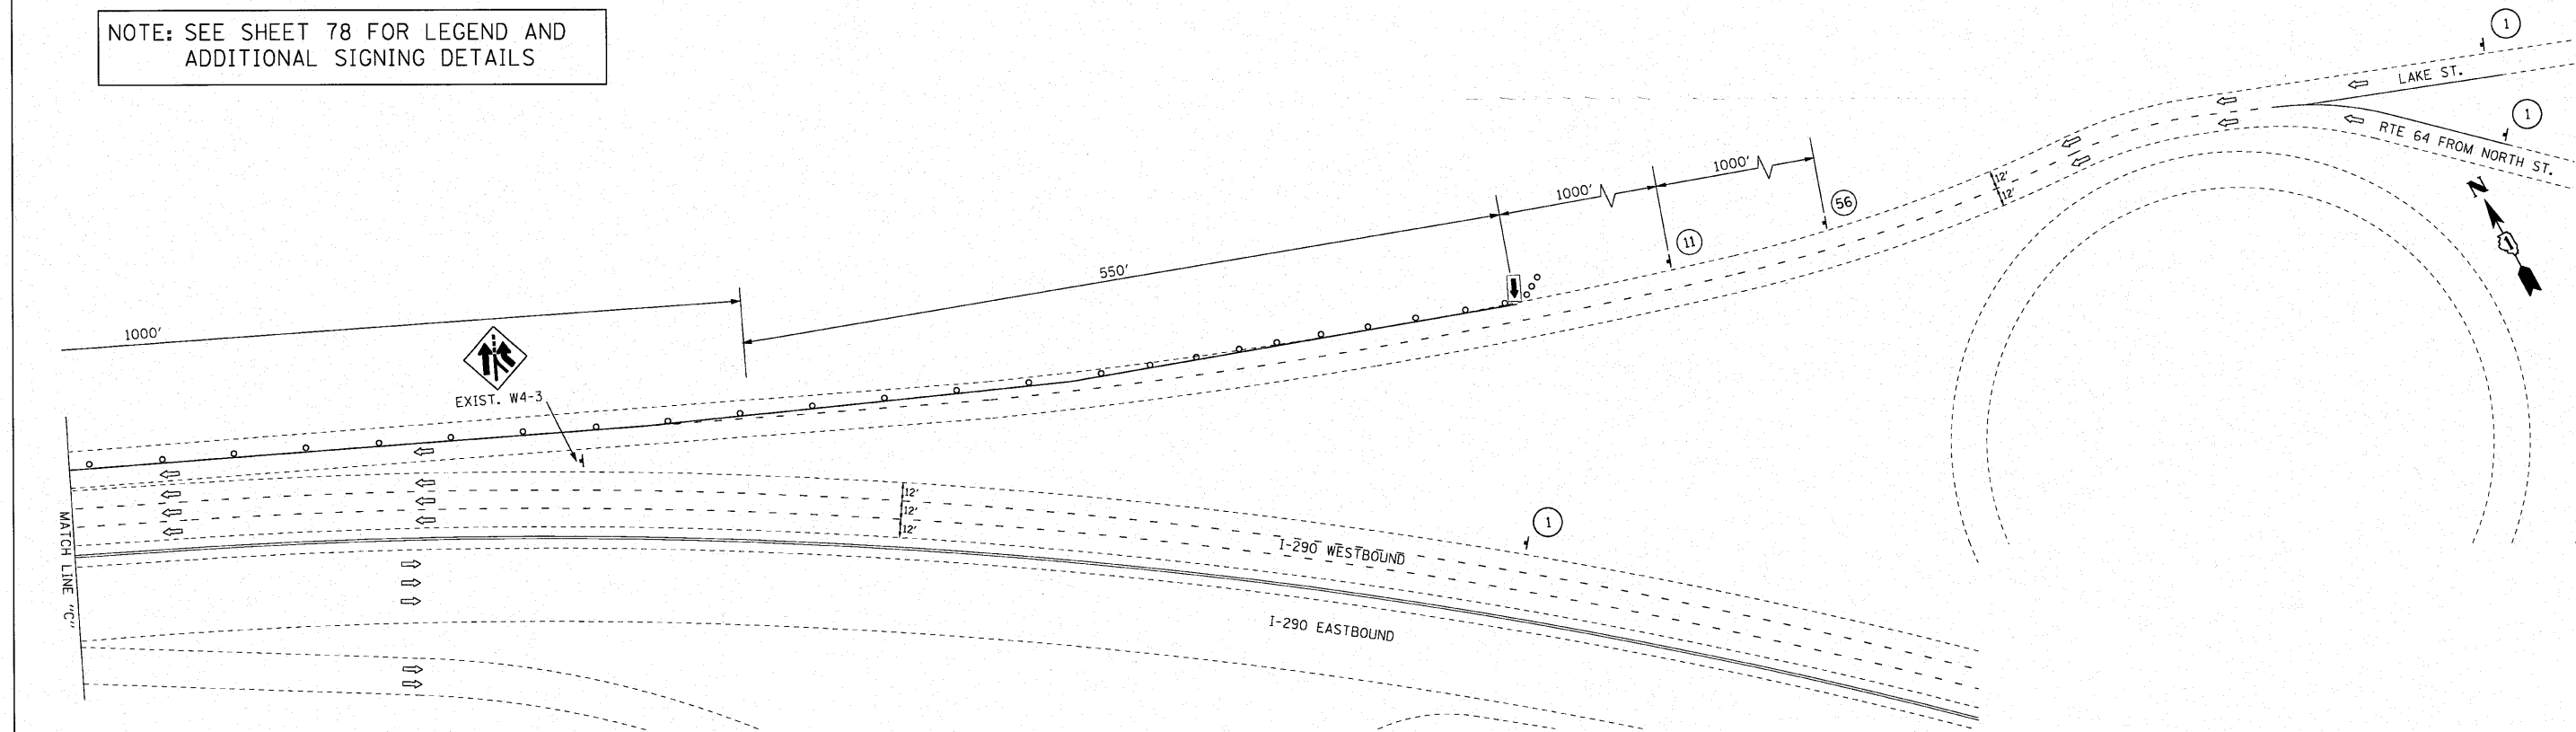

FILE NAME =  
60A Border.dgn

USER NAME = Matt Rampfer IDOT V8  
PLOT SCALE = 53.1746' / in.  
PLOT DATE = 4/12/2010

DESIGNED -  
DRAWN - BLV  
CHECKED - SRG  
DATE - 1/18/10

REVISED -  
REVISED -  
REVISED -  
REVISED -

STATE OF ILLINOIS  
DEPARTMENT OF TRANSPORTATION

I-290  
MAINTENANCE OF TRAFFIC STAGE II

SCALE: 1"=50' SHEET NO. 78 OF SHEETS STA. TO STA.

F.A.U. RTE.	SECTION	COUNTY	TOTAL SHEETS	SHEET NO.
3537	(4Y&22-3)R-2	DUPAGE	284	79
FED. ROAD DIST. NO.		ILLINOIS FED. AID PROJECT		
		CONTRACT NO. 62093		