


SEE YORK ROAD MOT PLAN SHEET FOR ADDITIONAL STAGING DETAILS

NOTE:  
YORK ROAD FINAL PAVEMENT MARKINGS  
INSTALLED IN PRESTAGE


LEGEND	
	TEMPORARY PAVEMENT 10" (SEE SPECIAL PROVISION)
	WORK AREA
	CONSTRUCTION SIGN
	TYPE II BARRICADE/ REFLECTORIZED DRUM
	TYPE III BARRICADE W/2 FLASHING BEACONS (NO. OF BARRICADES AS DIRECTED BY THE ENGINEER)
	DIRECTION OF TRAFFIC
	TEMPORARY PAVEMENT MARKING
	FLASHING ARROW BOARD
	CONSTRUCTION SIGN LABEL. REFER TO GENERAL NOTES FOR MAINTENANCE OF TRAFFIC

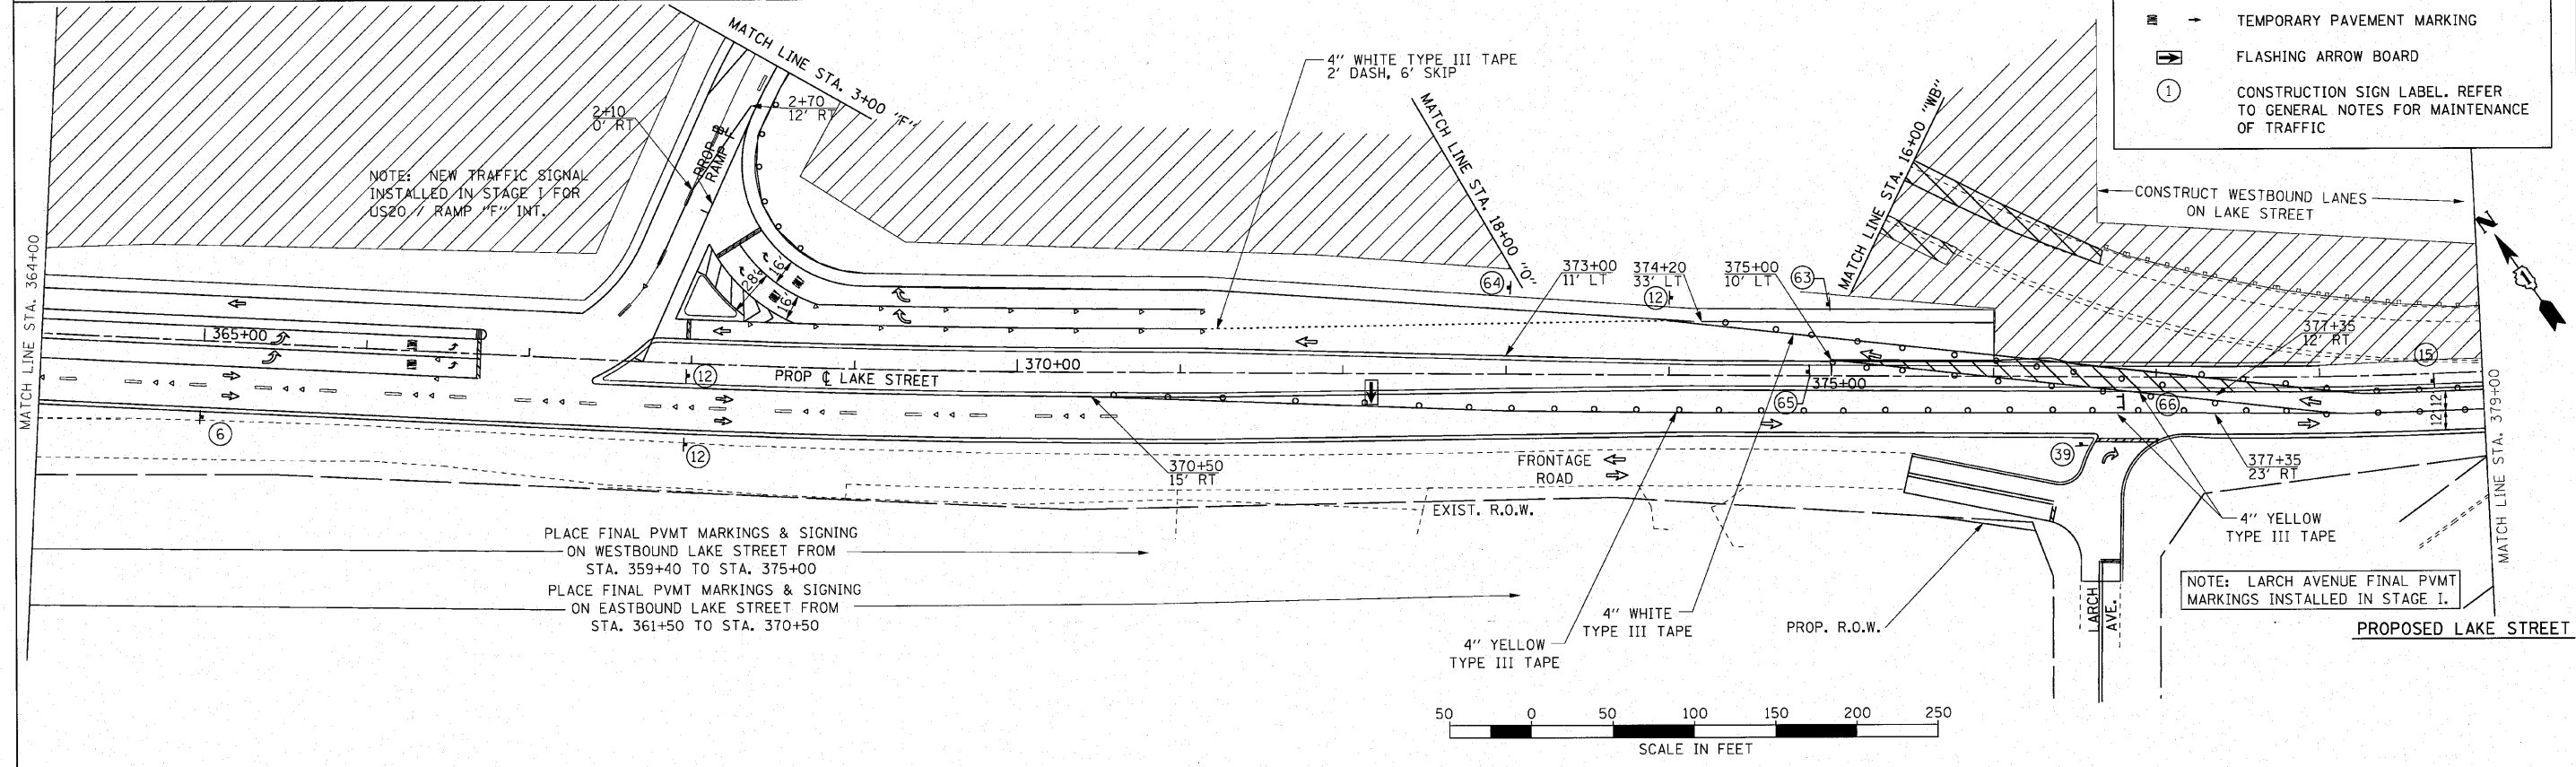

NOTE: NEW TRAFFIC SIGNAL  
INSTALLED IN STAGE I FOR  
US20 / RAMP "F" INT.

PLACE FINAL PVMT MARKINGS & SIGNING  
ON WESTBOUND LAKE STREET FROM  
STA. 359+40 TO STA. 375+00  
PLACE FINAL PVMT MARKINGS & SIGNING  
ON EASTBOUND LAKE STREET FROM  
STA. 361+50 TO STA. 370+50

NOTE: LARCH AVENUE FINAL PVMT  
MARKINGS INSTALLED IN STAGE I.

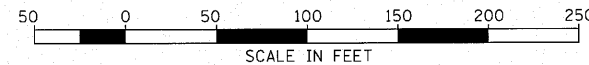

FILE NAME = 022_MOT.dgn	USER NAME = Matt Rempfer IDOT V8	DESIGNED -	REVISED -	<b>STATE OF ILLINOIS DEPARTMENT OF TRANSPORTATION</b>	<b>U.S. ROUTE 20 (LAKE STREET) MAINTENANCE OF TRAFFIC STAGE II</b>				F.A.U. RTE. 3537	SECTION (4Y&22-3R-2)	COUNTY DUPAGE	TOTAL SHEETS 284	SHEET NO. 81
PLOT SCALE = 50.0000' / 1" =	CHECKED - SRG	REVISOR -	REVISOR -		SCALE: 1"=50'	SHEET NO. 81 OF	SHEETS	STA. 364+00 TO STA. 390+00	CONTRACT NO. 62093				
PLOT DATE = 4/12/2010	DATE - 1/18/10	REVISOR -	REVISOR -		FED. ROAD DIST. NO. ILLINOIS FED. AID PROJECT								