



NOTE:
YORK ROAD FINAL PAVEMENT MARKINGS
INSTALLED IN PRESTAGE

LEGEND	
	TEMPORARY PAVEMENT 10" (SEE SPECIAL PROVISION)
	WORK AREA
	CONSTRUCTION SIGN
	TYPE II BARRICADE/ REFLECTORIZED DRUM
	TYPE III BARRICADE W/2 FLASHING BEACONS (NO. OF BARRICADES AS DIRECTED BY THE ENGINEER)
	DIRECTION OF TRAFFIC
	TEMPORARY PAVEMENT MARKING
	FLASHING ARROW BOARD
	CONSTRUCTION SIGN LABEL. REFER TO GENERAL NOTES FOR MAINTENANCE OF TRAFFIC

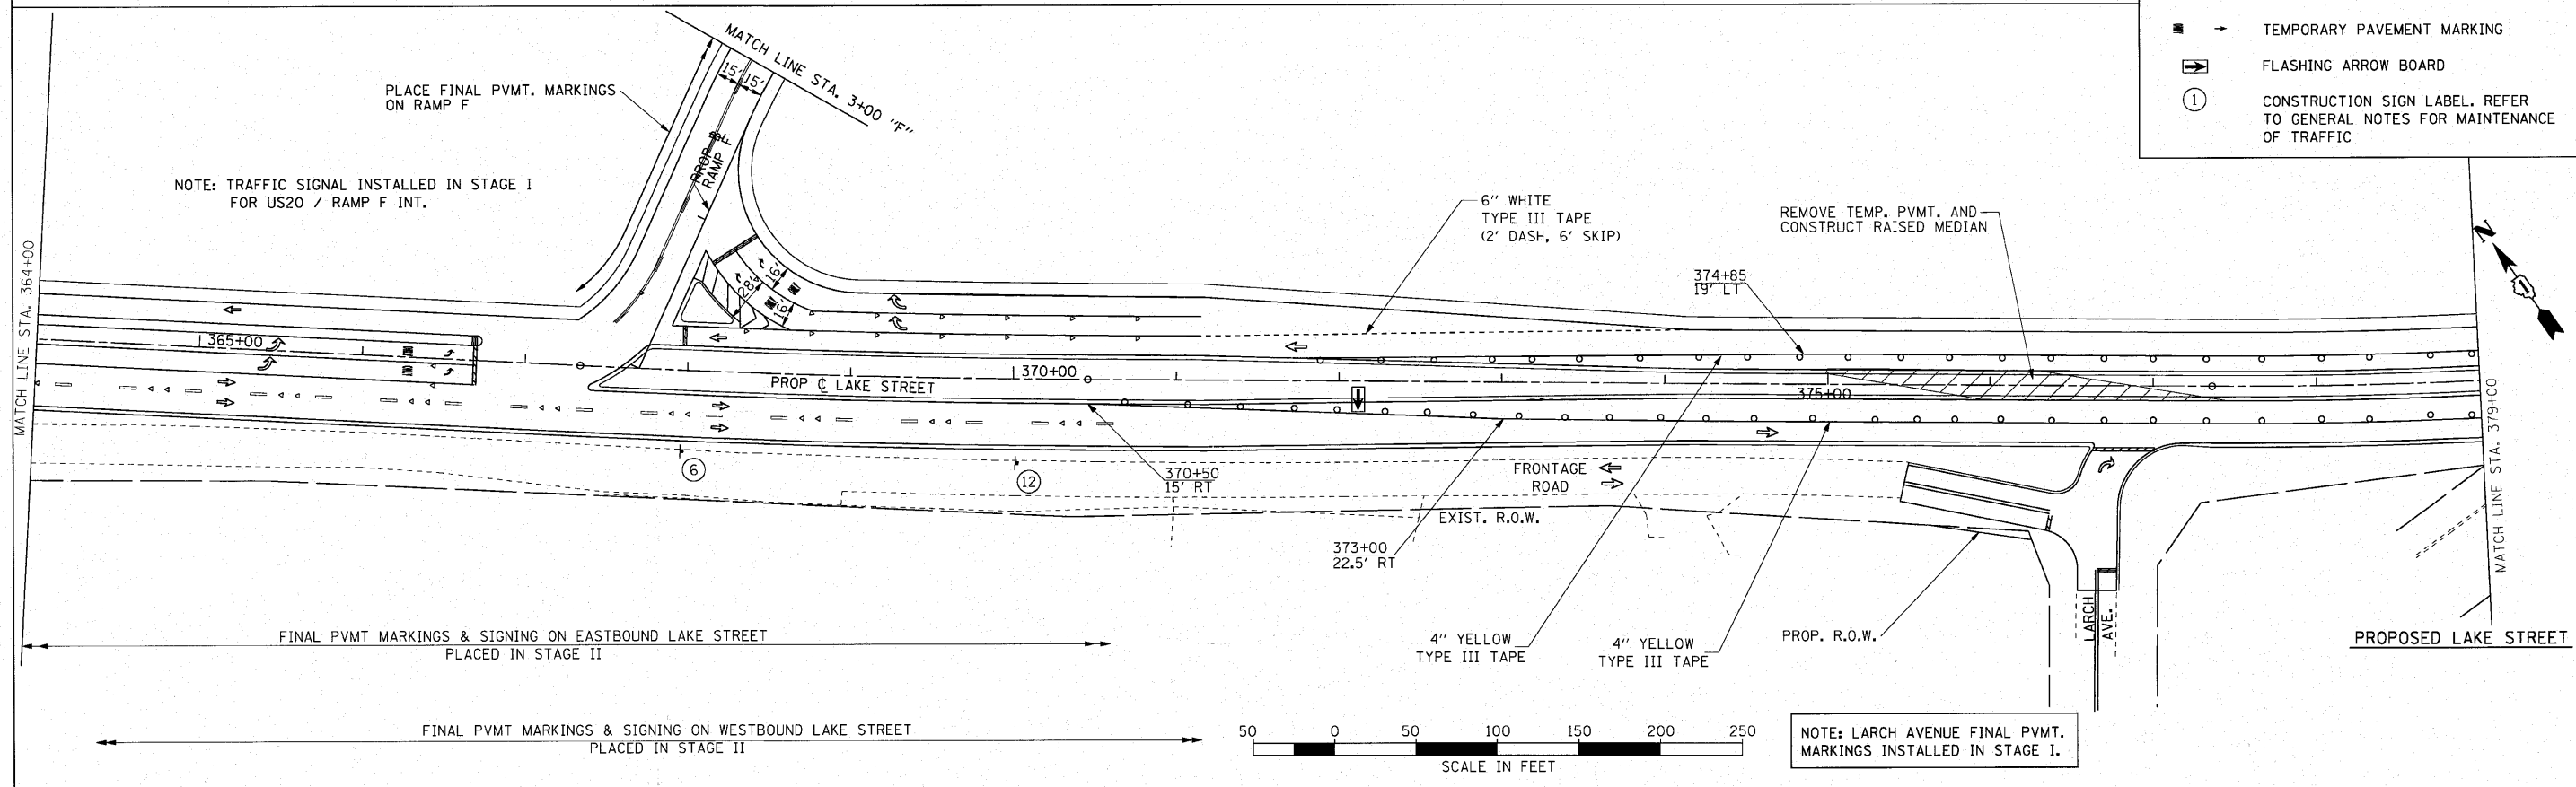

NOTE: TRAFFIC SIGNAL INSTALLED IN STAGE I
FOR US20 / RAMP F INT.

NOTE: LARCH AVENUE FINAL PVMT.
MARKINGS INSTALLED IN STAGE I.

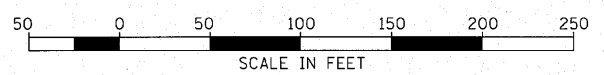

FILE NAME = 203.MOT.dgn	USER NAME = Matt Rempfer IDOT VB	DESIGNED -	REVISED -	STATE OF ILLINOIS DEPARTMENT OF TRANSPORTATION	U.S. ROUTE 20 (LAKE STREET) MAINTENANCE OF TRAFFIC STAGE III			F.A.U. RTE. 3537	SECTION (4Y&22-31R-2)	COUNTY DUPAGE	TOTAL SHEETS 284	SHEET NO. 85
		DRAWN - BLV	REVISED -		SCALE: 1"=50'	SHEET NO. 85 OF	SHEETS	STA. 364+00	TO STA. 390+00	CONTRACT NO. 62093		
		CHECKED - SRG	REVISED -		FED. ROAD DIST. NO. ILLINOIS FED. AID PROJECT							
		DATE - 4/24/2003	REVISED -									