


LEGEND

	TEMPORARY PAVEMENT 10" (SEE SPECIAL PROVISION)
	WORK AREA
	CONSTRUCTION SIGN
	TYPE II BARRICADE/ REFLECTORIZED DRUM
	TYPE III BARRICADE W/2 FLASHING BEACONS (NO. OF BARRICADES AS DIRECTED BY THE ENGINEER)
	DIRECTION OF TRAFFIC
	TEMPORARY PAVEMENT MARKING
	FLASHING ARROW BOARD
	CONSTRUCTION SIGN LABEL. REFER TO GENERAL NOTES FOR MAINTENANCE OF TRAFFIC
	TEMPORARY CONCRETE BARRIER

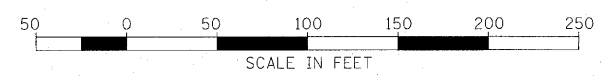

FILE NAME =	USER NAME = n-empfer	DESIGNED -	REVISED -	STATE OF ILLINOIS DEPARTMENT OF TRANSPORTATION	RAMPS "E", "F", "WB", "O" AND I-290 MAINTENANCE OF TRAFFIC STAGE III	F.A.U. RTE.	SECTION	COUNTY	TOTAL SHEETS	SHEET NO.	
#FILEL#	PLOT SCALE = 5/8" = 1' / IN.	DRAWN - BLV	REVISED -			3537	(4Y&22-3)R-2	DUPAGE	284	86	
	PLOT DATE = 5/27/2010	CHECKED - SRG	REVISED -			CONTRACT NO. 62093					
		DATE - 4/24/2003	REVISED -			FED. ROAD DIST. NO. ILLINOIS FED. AID PROJECT					
				SCALE: 1"=50'		SHEET NO. 86 OF		SHEETS		STA. TO STA.	