


PLAN
 SURVEYED _____
 ALIGNED _____
 CHECKED _____
 DATE _____
 BY _____
 NOTE BOOK NO. _____
 PLOTTING DATE _____

PROFILE
 SURVEYED _____
 GRADES CHECKED _____
 DATE _____
 BY _____
 NOTE BOOK NO. _____
 PLOTTING DATE _____

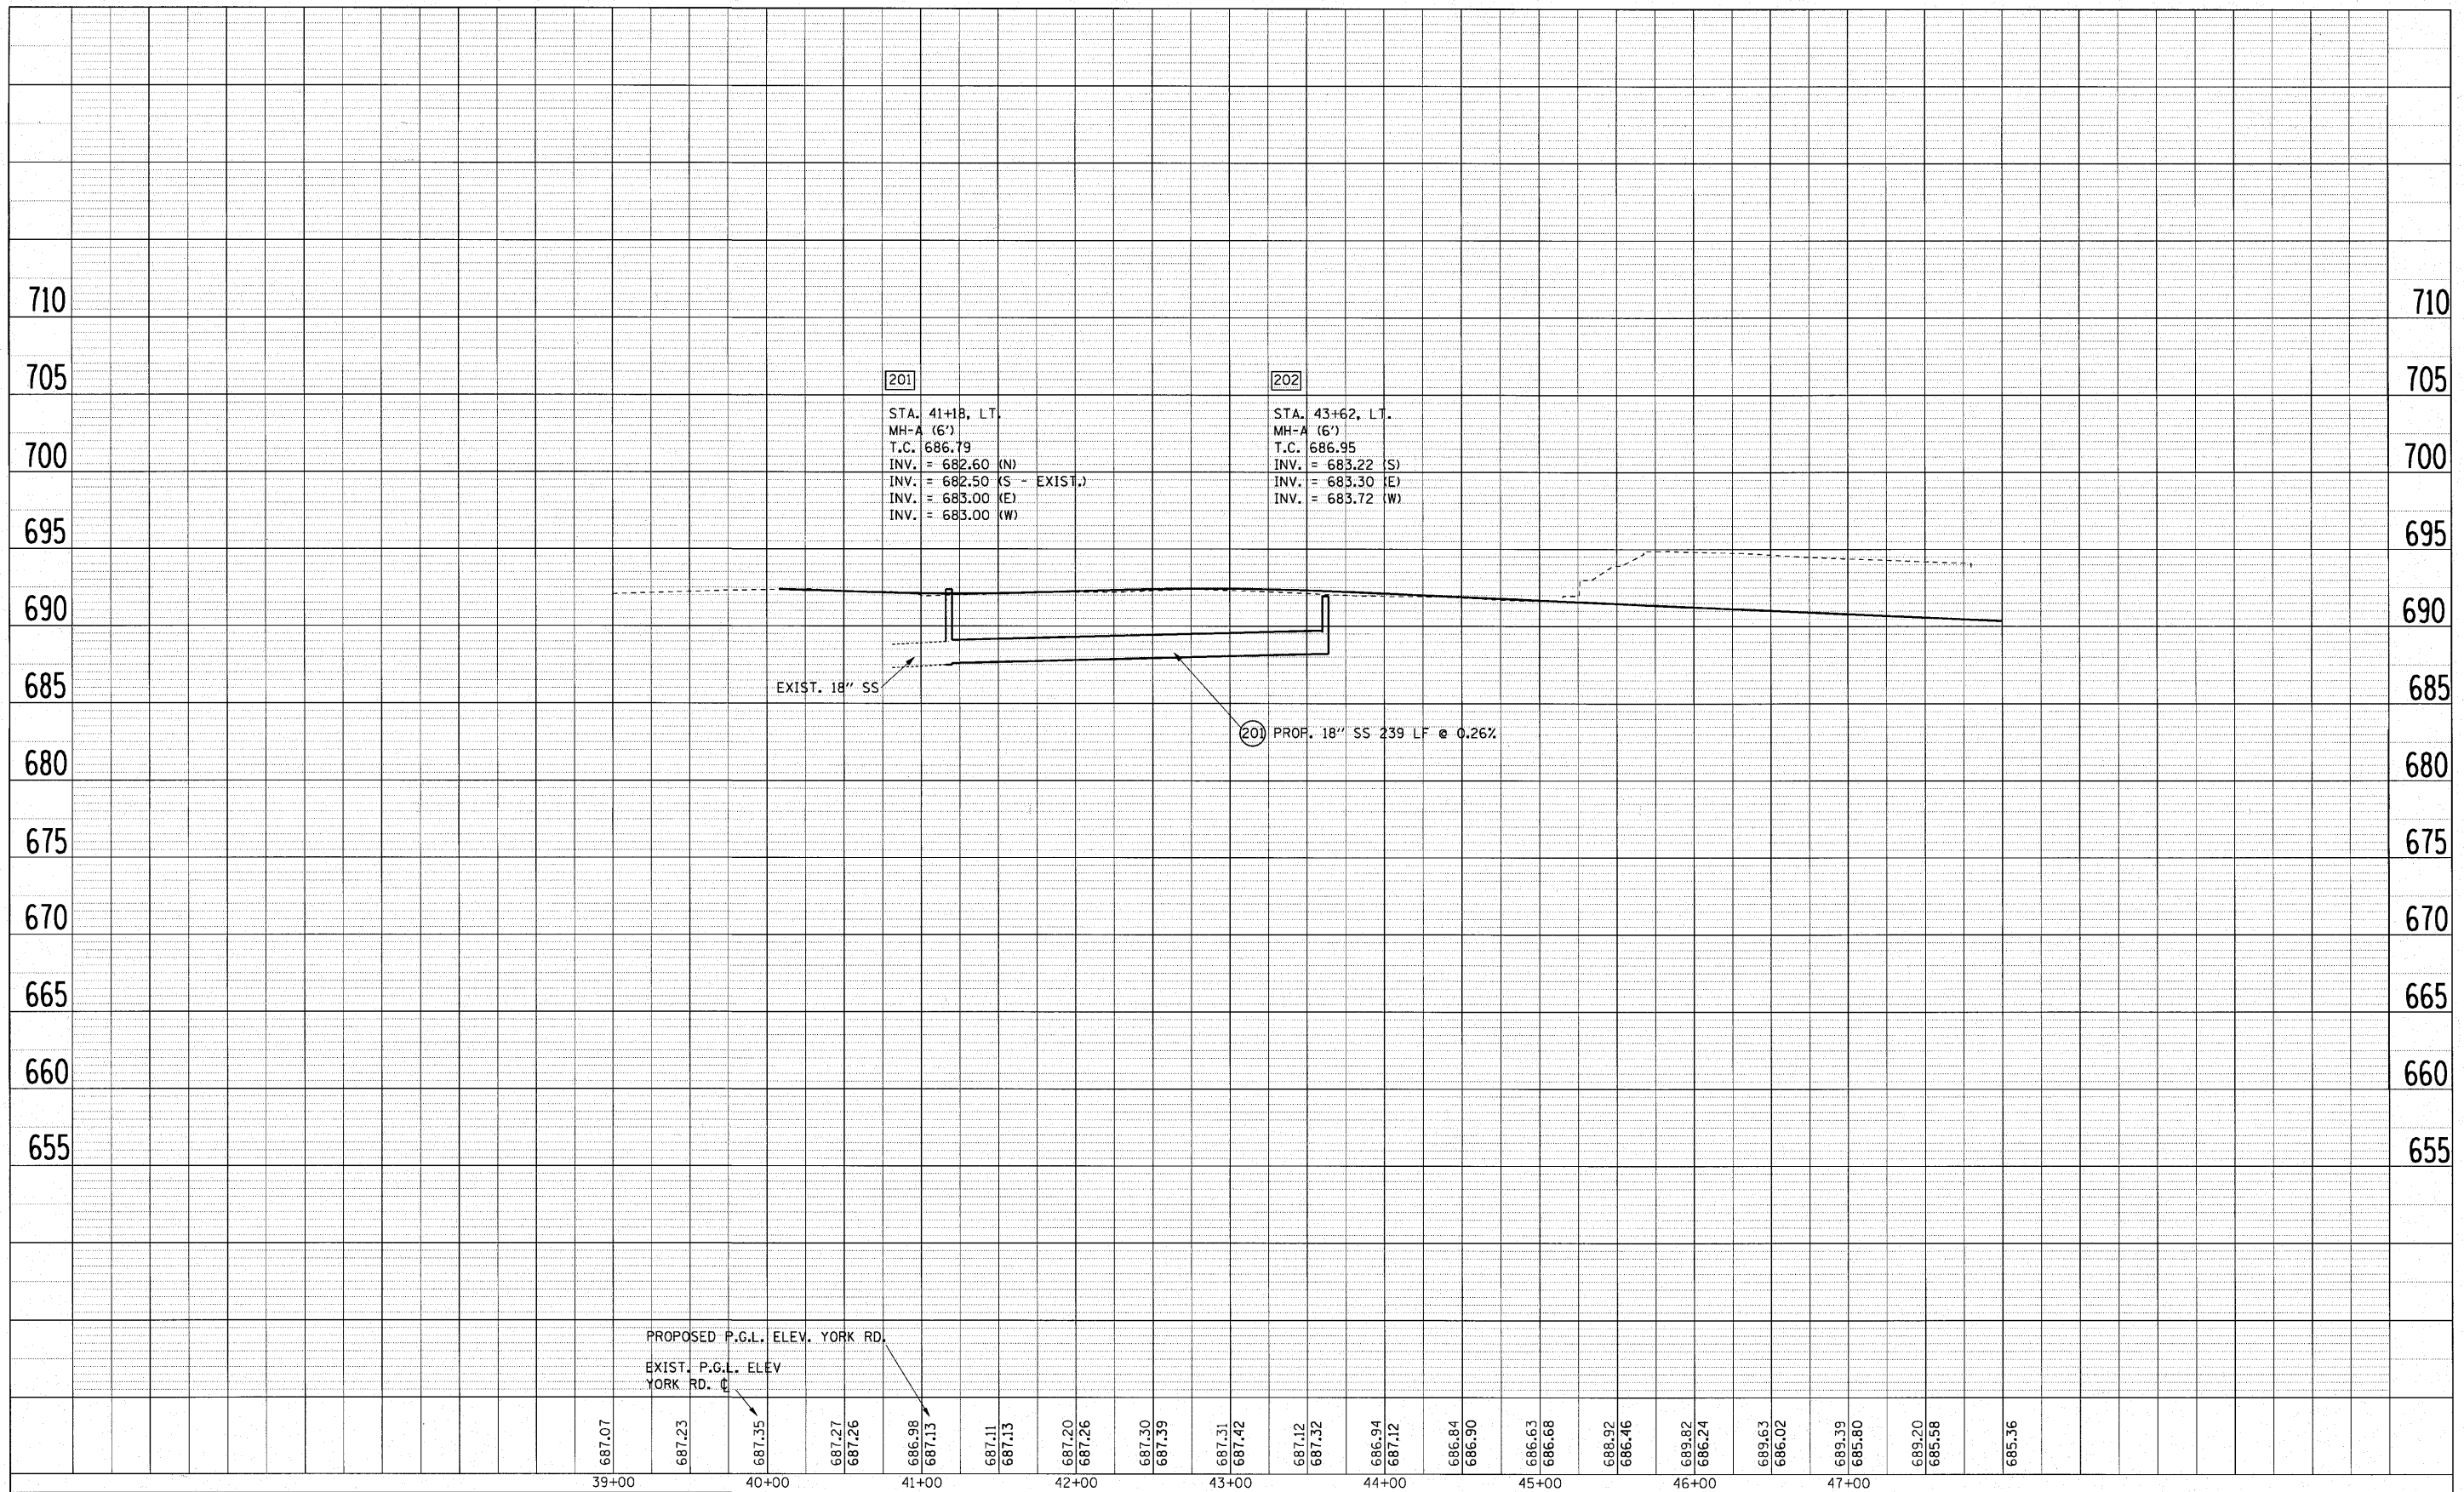

201

STA. 41+18, LT.
 MH-A (6')
 T.C. 686.79
 INV. = 682.60 (N)
 INV. = 682.50 (S - EXIST.)
 INV. = 683.00 (E)
 INV. = 683.00 (W)

202

STA. 43+62, LT.
 MH-A (6')
 T.C. 686.95
 INV. = 683.22 (S)
 INV. = 683.30 (E)
 INV. = 683.72 (W)

EXIST. 18" SS

201 PROF. 18" SS 239 LF @ 0.26%

PROPOSED P.C.L. ELEV. YORK RD.
 EXIST. P.C.L. ELEV YORK RD. @

687.07	687.23	687.35	687.27	687.26	686.98	687.13	687.11	687.13	687.20	687.26	687.30	687.39	687.31	687.42	687.12	687.32	686.94	687.12	686.84	686.90	686.63	686.68	686.92	686.46	686.82	686.24	686.63	686.02	686.39	685.80	686.20	685.58	685.36
39+00		40+00		41+00		42+00		43+00		44+00		45+00		46+00		47+00																	

FILE NAME = DU_prof1.e.dgn
 DU_prof1.e.dgn

USER NAME = IDOT\eng
 PLOT SCALE = 1"=50'
 PLOT DATE = 1/13/2010

DESIGNED -
 DRAWN - PRH
 CHECKED - SRG
 DATE - 1/18/10

REVISED -
 REVISED -
 REVISED -
 REVISED -

STATE OF ILLINOIS
 DEPARTMENT OF TRANSPORTATION

YORK ROAD
 DRAINAGE & UTILITY PROFILE
 SCALE: AS NOTED SHEET NO. 107 OF SHEETS STA. 39+27 TO STA. 47+31

F.A.U. RTE. 3537	SECTION (4Y & 22-3)R-2	COUNTY DUPAGE	TOTAL SHEETS 284	SHEET NO. 107
FED. ROAD DIST. NO. ILLINOIS FED. AID PROJECT			CONTRACT NO. 62093	