


- ⓐ 383+12.9, 21.0' LT.
- ⓑ 384+60.4, 8.9' LT.
- ⓒ 385+21.0, 48.1' LT.
- ⓓ 385+35.8, 21.0' LT.
- ⓔ 385+57.0, 47.9' LT.
- ⓕ 385+68.2, 0
- ⓖ 385+84.8, 21.0' LT.
- ⓗ 385+94.3, 9.0' LT.
- ⓓ 387+26.1, 9.0' LT.
- ⓑ 387+26.1, 21.0' LT.
- ⓓ 388+51.1, 21.0' LT.

NOTE:  
LOCATIONS SUBJECT TO ADJUSTMENT  
AS DIRECTED BY THE ENGINEER

LEGEND	
	WHITE SKIP-DASH PAVEMENT MARKING LINE
	ONE-WAY AMBER RAISED REFLECTIVE MARKER
	ONE-WAY CRYSTAL RAISED REFLECTIVE MARKER
	TWO-WAY AMBER RAISED REFLECTIVE MARKER
	LETTER & SYMBOLS

Scale: 1" = 50'

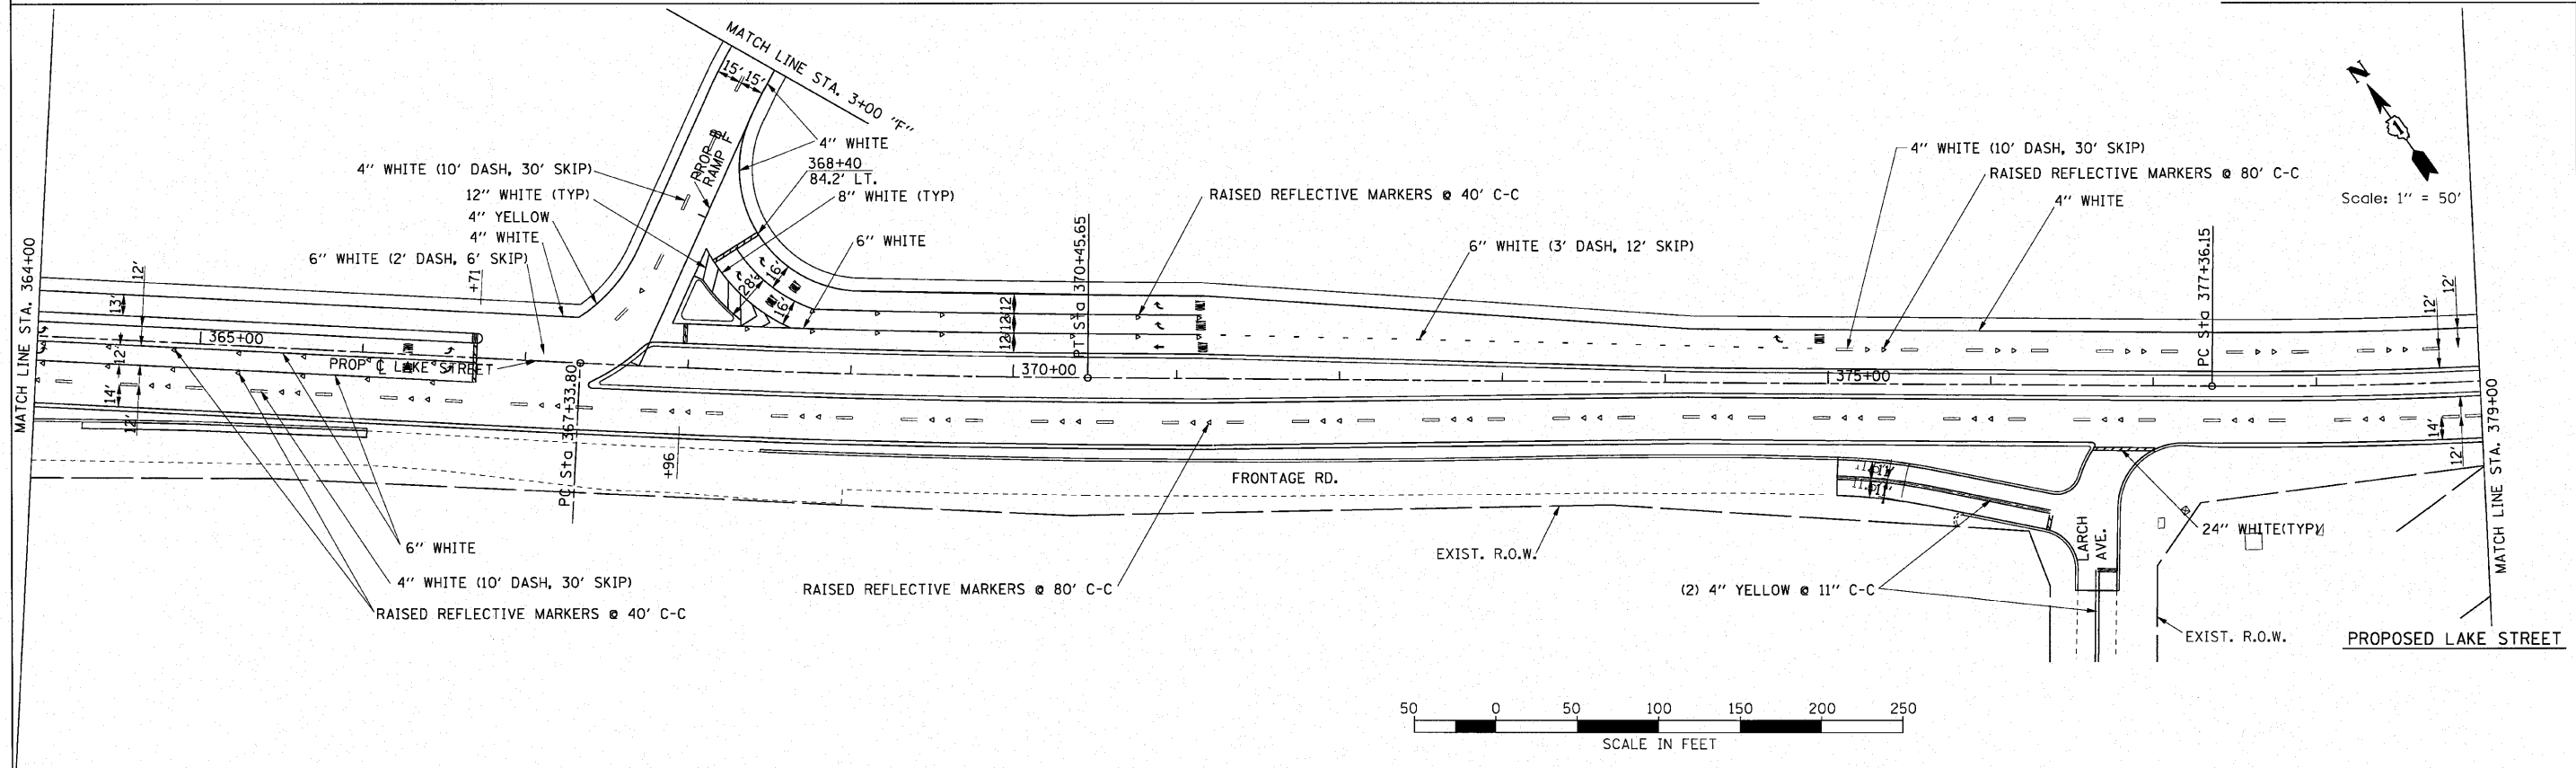

FILE NAME =  
001\_pvt.mark.dgn

USER NAME = Matt Rempfer IDOT V8	DESIGNED -	REVISED -
PLOT SCALE = 50.0000' / in.	DRAWN - BLV	REVISED -
PLOT DATE = 4/23/2010	CHECKED - SRG	REVISED -
	DATE - 1/18/10	REVISED -

**STATE OF ILLINOIS  
DEPARTMENT OF TRANSPORTATION**

<b>U.S. ROUTE 20 (LAKE STREET) PAVEMENT MARKING &amp; LANDSCAPING PLAN</b>			
SCALE: 1"=50'	SHEET NO. 116 OF	SHEETS	STA. 364+00 TO STA. 379+00

F.A.U. RTE.	SECTION	COUNTY	TOTAL SHEETS	SHEET NO.
3537	(4Y & 22-3)R-2	DUPAGE	284	116
FED. ROAD DIST. NO.			ILLINOIS FED. AID PROJECT	
			CONTRACT NO. 62093	

