

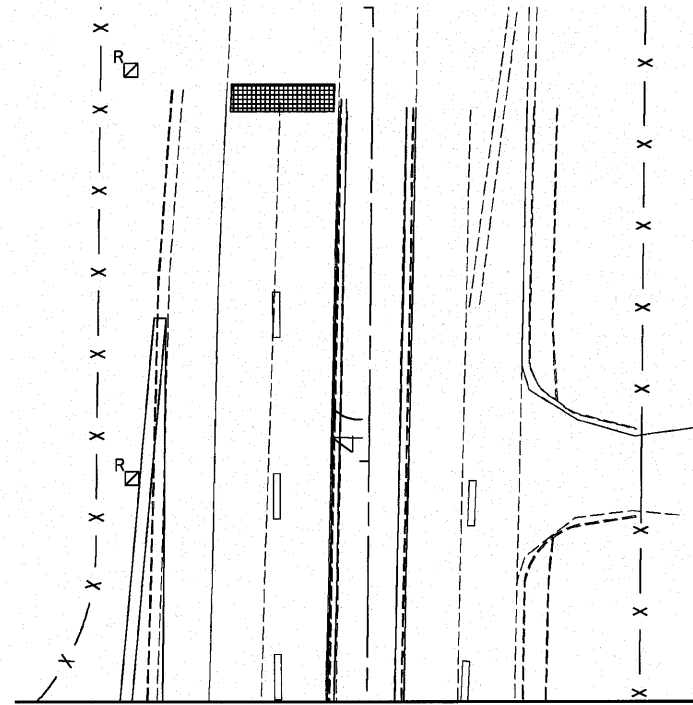


MATCH LINE 43+00

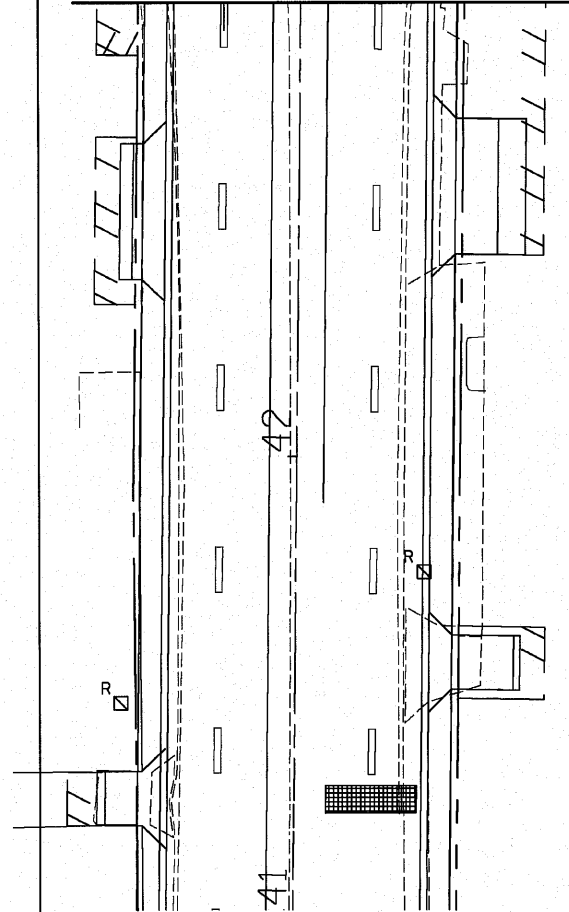


MATCH LINE 46+45

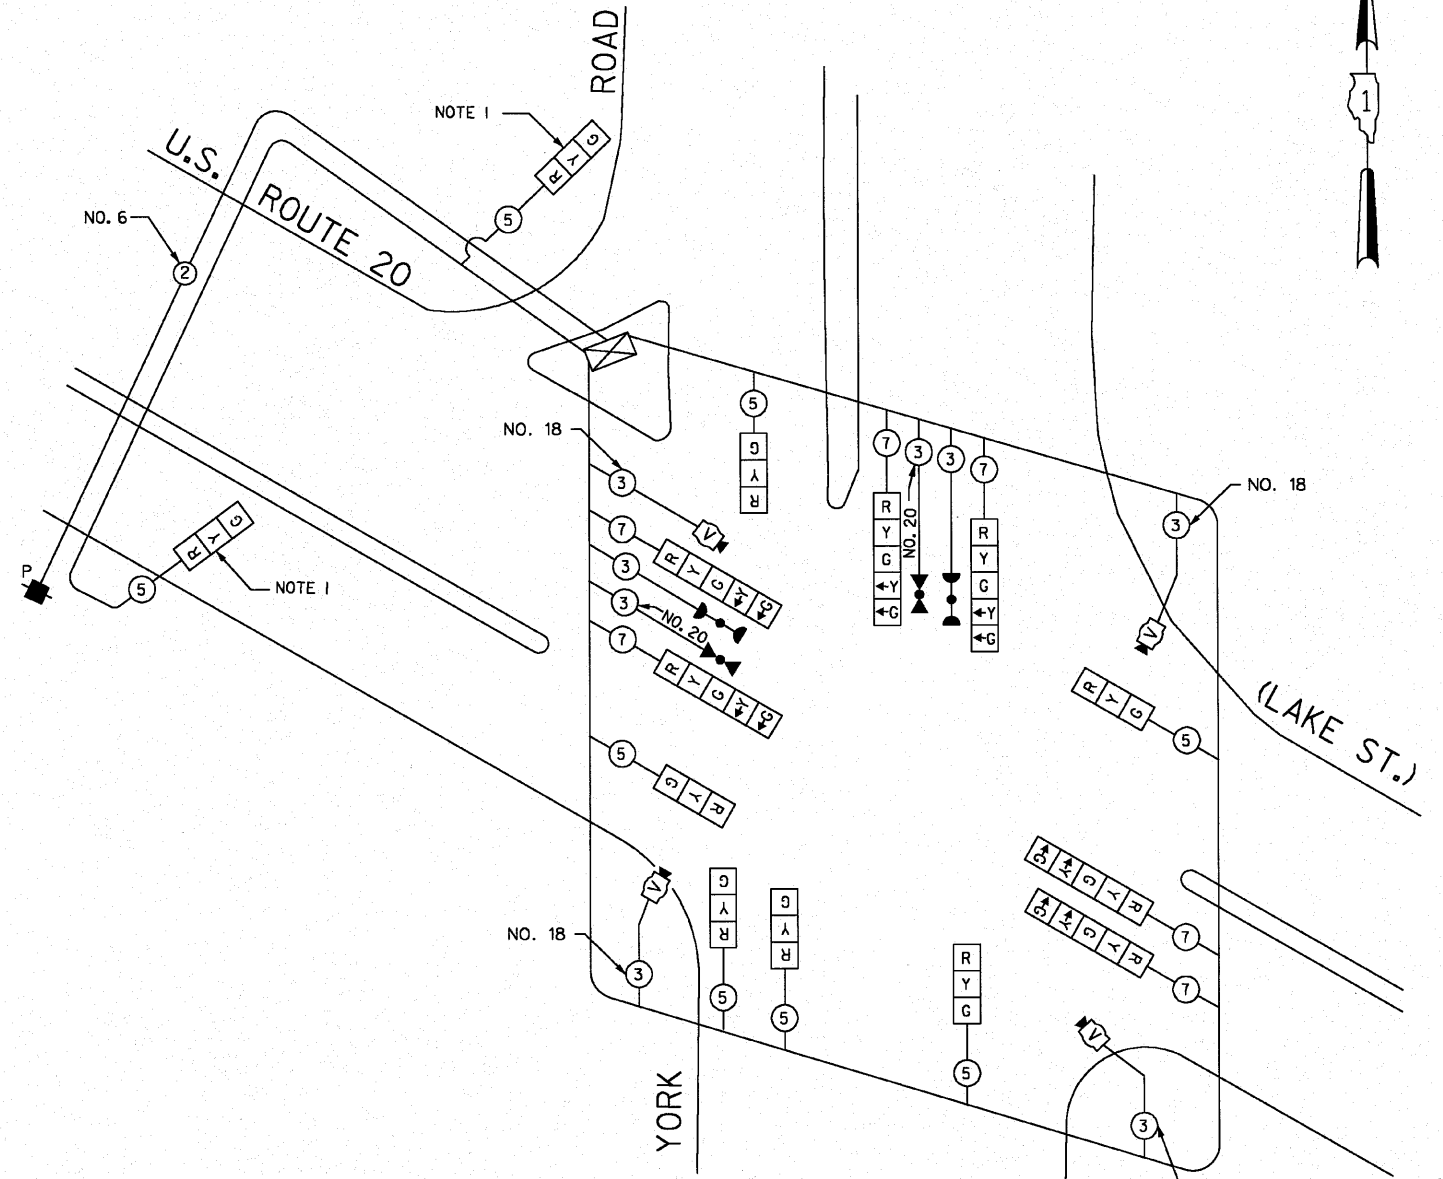


CABLE PLAN
NOT TO SCALE

CONTROLLER SEQUENCE

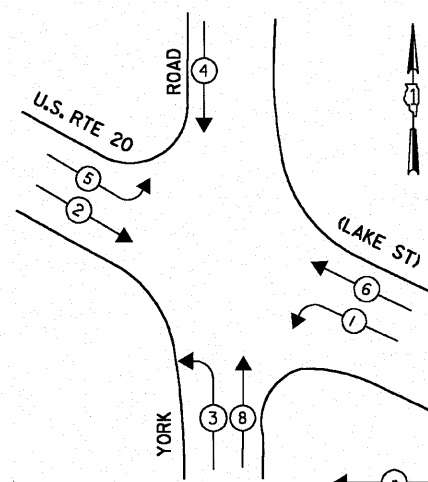


PHASE DESIGNATION DIAGRAM

LEGEND

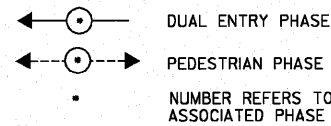

EMERGENCY VEHICLE PREEMPTION SEQUENCE

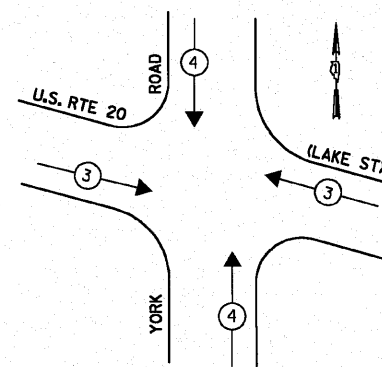

PROPOSED EMERGENCY VEHICLE PREEMPTORS		
EMERGENCY VEHICLE PREEMPTOR	3	4
MOVEMENT	← →	↑ ↓

NOTE 1

THESE SIGNAL HEADS FOR SOUTH BOUND TRAFFIC WILL NOT BE NEEDED DURING PHASE 2 AND SHALL BE DISCONNECTED AND BAGGED IN THE PLAN AND AS DIRECTED BY THE ENGINEER. THESE SIGNALS WILL BE NEEDED AGAIN DURING CONSTRUCTION PHASE 3.

I.D.O.T. TRAFFIC SIGNAL INSTALLATION ELECTRICAL SERVICE REQUIREMENTS					TOTAL WATTAGE
TYPE	NO LAMPS	WATTAGE INCAND.	LED	%OPERATION	
SIGNAL (RED)	14	135	17	0.50	119.0
(YELLOW)	14	135	25	0.25	87.5
(GREEN)	14	135	15	0.25	52.5
ARROW	12	135	12	0.10	14.1
PED. SIGNAL	-	90	25	1.00	-
CONTROLLER	1	100	100	1.00	100
ILLUM. SIGN				0.05	
FLASHER				0.50	
ENERGY COSTS TO:				TOTAL =	373.1
ILLINOIS DEPARTMENT OF TRANSPORTATION 201 WEST CENTER COURT SCHAUMBURG, ILLINOIS 60196-1096					
ENERGY SUPPLY CONTACT: Colette Bogdan					
PHONE: (630) 691-4863					
COMPANY: COM ED - GLENBARD					

FILE NAME =	USER NAME = #USER#	DESIGNED - PKG	REVISED -
#FILE#		DRAWN - MAA, SHM	REVISED -
		CHECKED - PKG	REVISED -
		DATE -	REVISED -

STATE OF ILLINOIS
DEPARTMENT OF TRANSPORTATION

TEMPORARY CABLE PLAN AND PHASE DESIGNATION DIAGRAM
U.S. ROUTE 20 (LAKE STREET) AT YORK ROAD (SHEET 2 OF 2)

SCALE: 1"=20' SHEET NO. OF SHEETS STA. TO STA.

F.A.P. RTE.	SECTION	COUNTY	TOTAL SHEETS	SHEET NO.
3537	(4Y&22-3)R-2	DuPage	284	129
FED. ROAD DIST. NO. 1 ILLINOIS FED. AID PROJECT				
				62093