


SUPERELEVATION DIAGRAM
 P.I. STA. 3+68.29 Ramp "E"
 DESIGN SPEED = 45 mph
 R = 950.00' (Lt.)
 SE = 3.80%

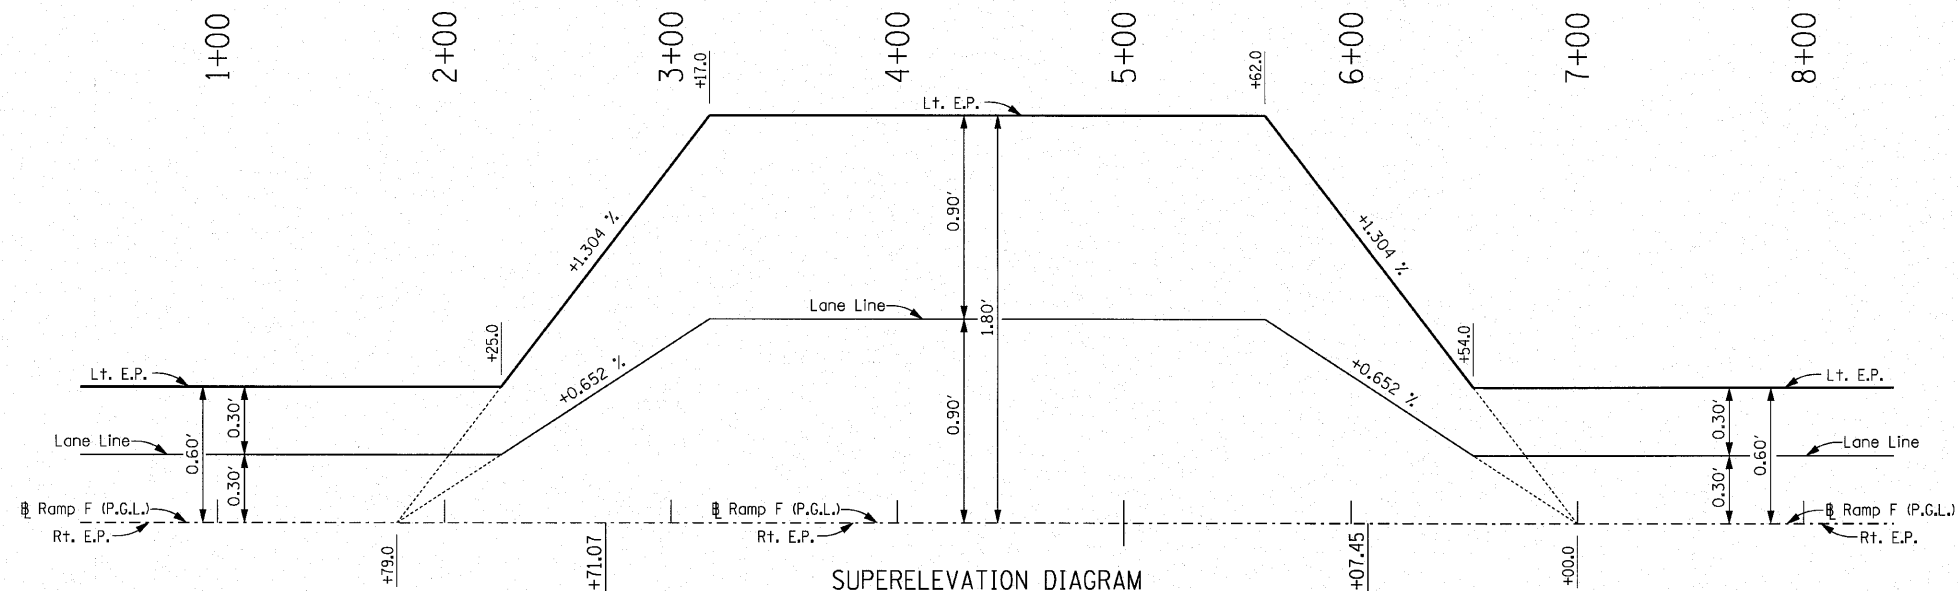

SUPERELEVATION DIAGRAM
 P.I. STA. 4+59.42 Ramp "F"
 DESIGN SPEED = 30 mph
 R = 300.00' (Rt.)
 SE = 6.00%

FILE NAME = 3751-super.dgn

USER NAME = IDDT(eng)	DESIGNED -	REVISED -
PLLOT SCALE = 4.0000' / 1in.	DRAWN - BLV	REVISED -
PLLOT DATE = 1/14/2010	CHECKED - SRC	REVISED -
	DATE - 1/18/10	REVISED -

**STATE OF ILLINOIS
 DEPARTMENT OF TRANSPORTATION**

**RAMPS E & F
 SUPERELEVATION DIAGRAMS**

SCALE: 1:40 H 1:0.4 V SHEET NO. 169 OF SHEETS STA. TO STA.

F.A.U. RTE. 3537	SECTION (4Y & 22-3)R-2	COUNTY DUPAGE	TOTAL SHEETS 284	SHEET NO. 169
FED. ROAD DIST. NO. - ILLINOIS FED. AID PROJECT			CONTRACT NO. 62093	