


PROFILE SHEET  
 DATE: \_\_\_\_\_ BY: \_\_\_\_\_  
 CHECKED BY: \_\_\_\_\_  
 DATE: \_\_\_\_\_ BY: \_\_\_\_\_  
 NO. \_\_\_\_\_ FILE NAME: \_\_\_\_\_

DATE: \_\_\_\_\_ BY: \_\_\_\_\_  
 CHECKED BY: \_\_\_\_\_  
 DATE: \_\_\_\_\_ BY: \_\_\_\_\_  
 NO. \_\_\_\_\_ FILE NAME: \_\_\_\_\_

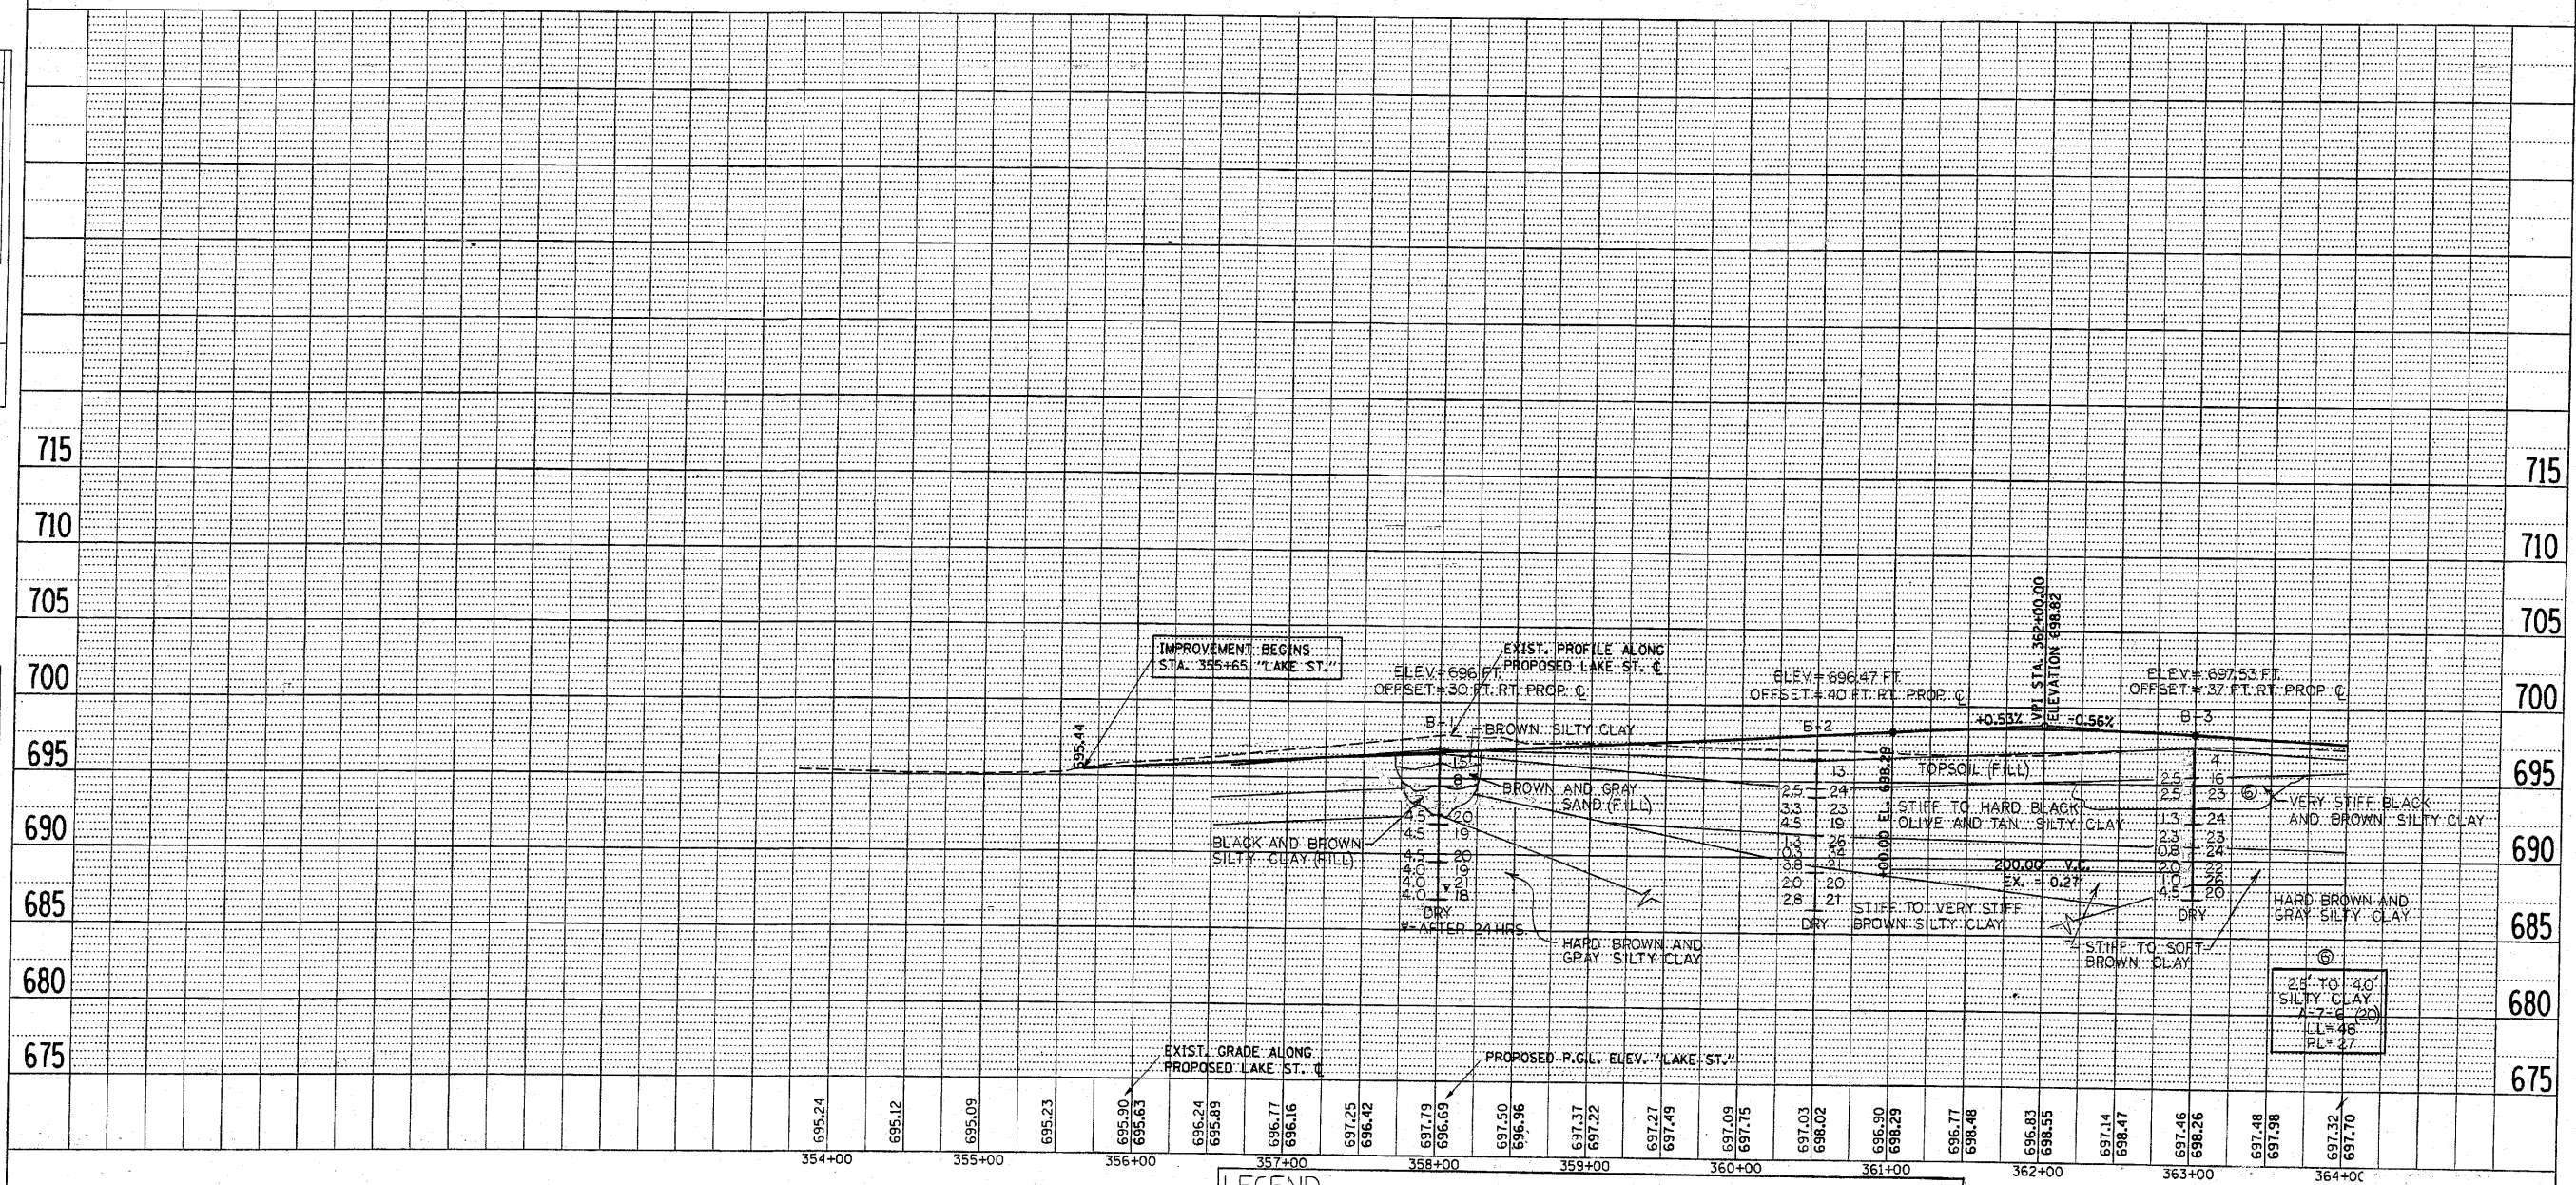

**LEGEND**

B-2 BORING NO.

Q<sub>p</sub> (TSF) 4.5

22 WATER CONTENT

DRY

NOTE: DRY INDICATED IF GROUNDWATER NOT ENCOUNTERED.

**SOIL TEST DATA**

⊙ - CORRESPONDS TO INFORMATION IN BOX

4' TO 5' DEPTH (FEET)  
 CLAY IDH CLASSIFICATION  
 A 6 (17) AASHTO CLASSIFICATION  
 30% LIQUID LIMIT (%)  
 14% PLASTIC LIMIT (%)