


DATE: _____ BY: _____
 PROFILE PLOTTED: _____
 NOTE BOOK CHECKED: _____
 NO. _____ ALIGNED: _____
 STR. FILE NAME: _____

DATE: _____ BY: _____
 PROFILE PLOTTED: _____
 NOTE BOOK CHECKED: _____
 NO. _____ ALIGNED: _____
 STR. FILE NAME: _____

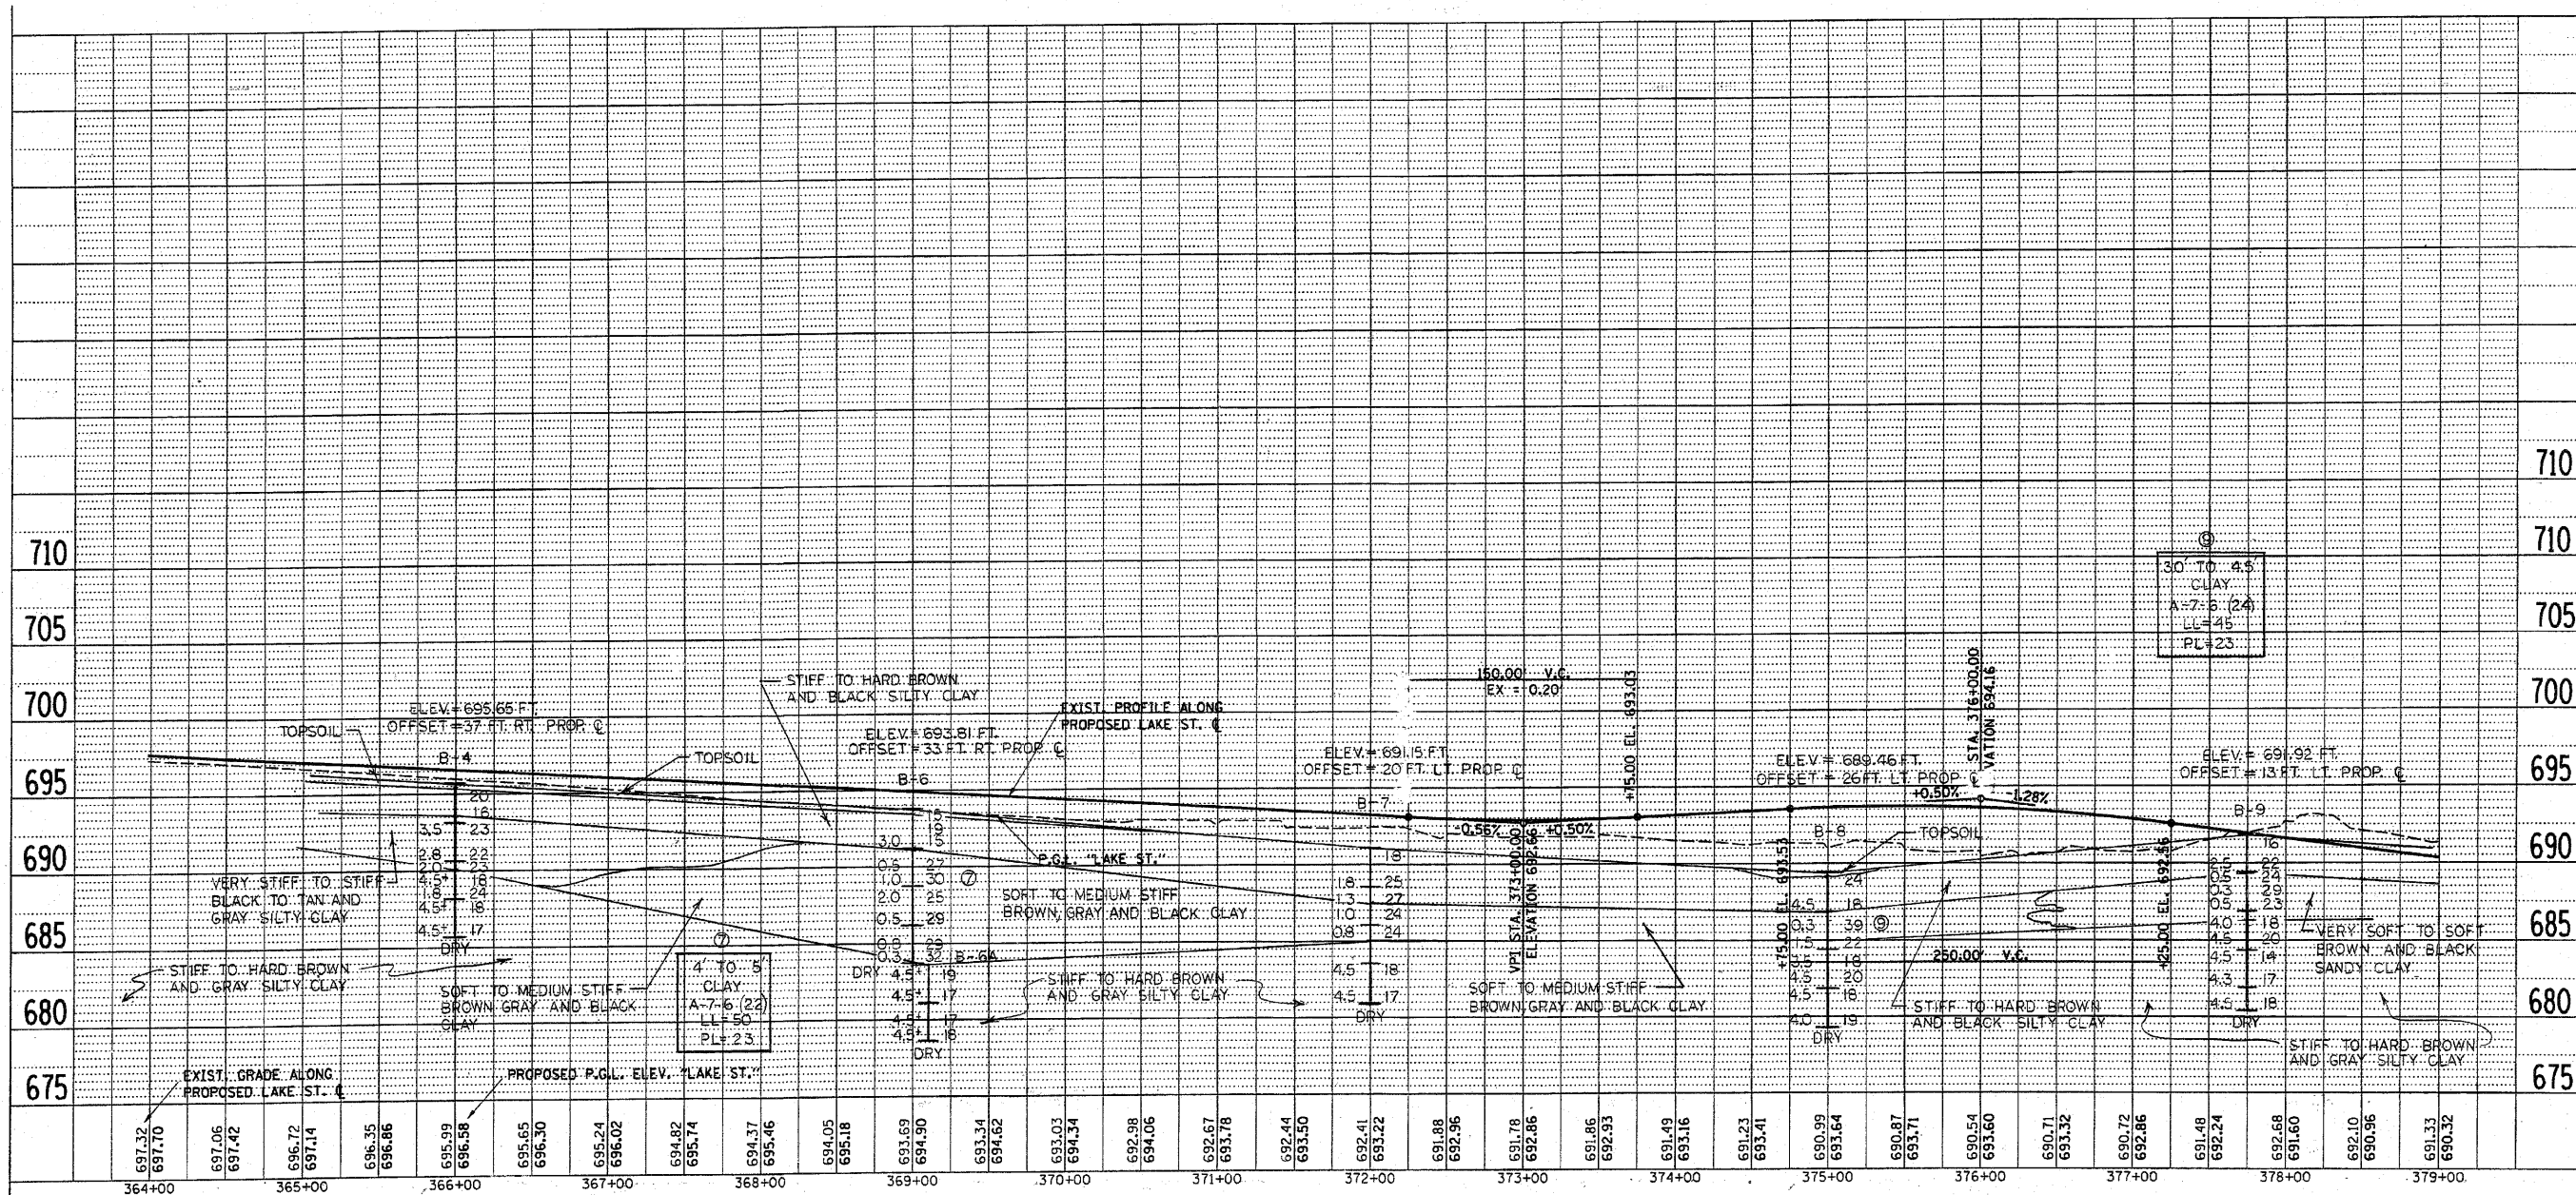

FILE NAME =
 Soil Profile 191-193.dgn

USER NAME = IDOT(ang)
 DESIGNED -
 DRAWN - BLV
 CHECKED - SRG
 DATE - 1/15/2010

REVISED -
 REVISED -
 REVISED -
 REVISED -

**STATE OF ILLINOIS
 DEPARTMENT OF TRANSPORTATION**

**U.S. ROUTE 20 (LAKE STREET)
 SOIL PROFILES**

SCALE: NONE SHEET NO. 192 OF SHEETS STA. 364+00 TO STA. 379+00

| | | | | |
|---|----------------------|--------------------|------------------|---------------|
| F.A.U. RTE. 3537 | SECTION (4Y&22-3R-2) | COUNTY DUPAGE | TOTAL SHEETS 284 | SHEET NO. 192 |
| FED. ROAD DIST. NO. ILLINOIS FED. AID PROJECT | | CONTRACT NO. 62093 | | |