


SYMBOL	LEGEND
	INDUCTION LOOP
	ROUND INDUCTION LOOP
	TSC CABINET
	TELEPHONE SERVICE
	SERVICE INSTALLATION
	JUNCTION BOX
	HEAVY DUTY HAND HOLE
	POLYETHYLENE DUCT
	GALVANIZED STEEL CONDUIT
(E)	EXISTING
(P)	PROPOSED
(I)	INSTALL
(R)	REMOVE

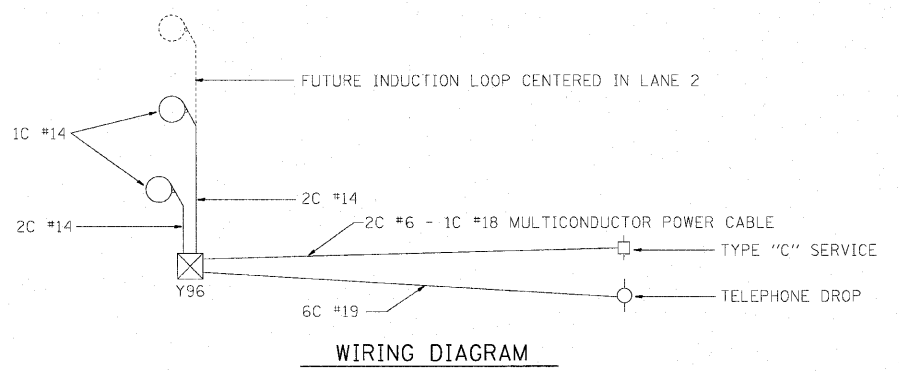

FILE NAME = YORINST.dgn	USER NAME = JDOTIeng	DESIGNED -	REVISED -
YORINST.dgn		DRAWN - BLV	REVISED -
		CHECKED - SRG	REVISED -
		DATE - 1/18/10	REVISED -

**STATE OF ILLINOIS
DEPARTMENT OF TRANSPORTATION**

**YORK ROAD INSTALLATION
RAMP "F"**

SCALE: 1"=50' SHEET NO. 196 OF SHEETS STA. TO STA.

F.A.U. RTE.	SECTION	COUNTY	TOTAL SHEETS	SHEET NO.
3537	(4Y & 22-3)R-2	DUPAGE	284	196
CONTRACT NO. 62093			ILLINOIS FED. AID PROJECT	

TRAFFIC SYSTEMS CENTER