


ORIGINAL SURVEY PLOTTED
NOTE BOOK NO. _____
DATE _____

FINAL SURVEY PLOTTED
NOTE BOOK NO. _____
DATE _____

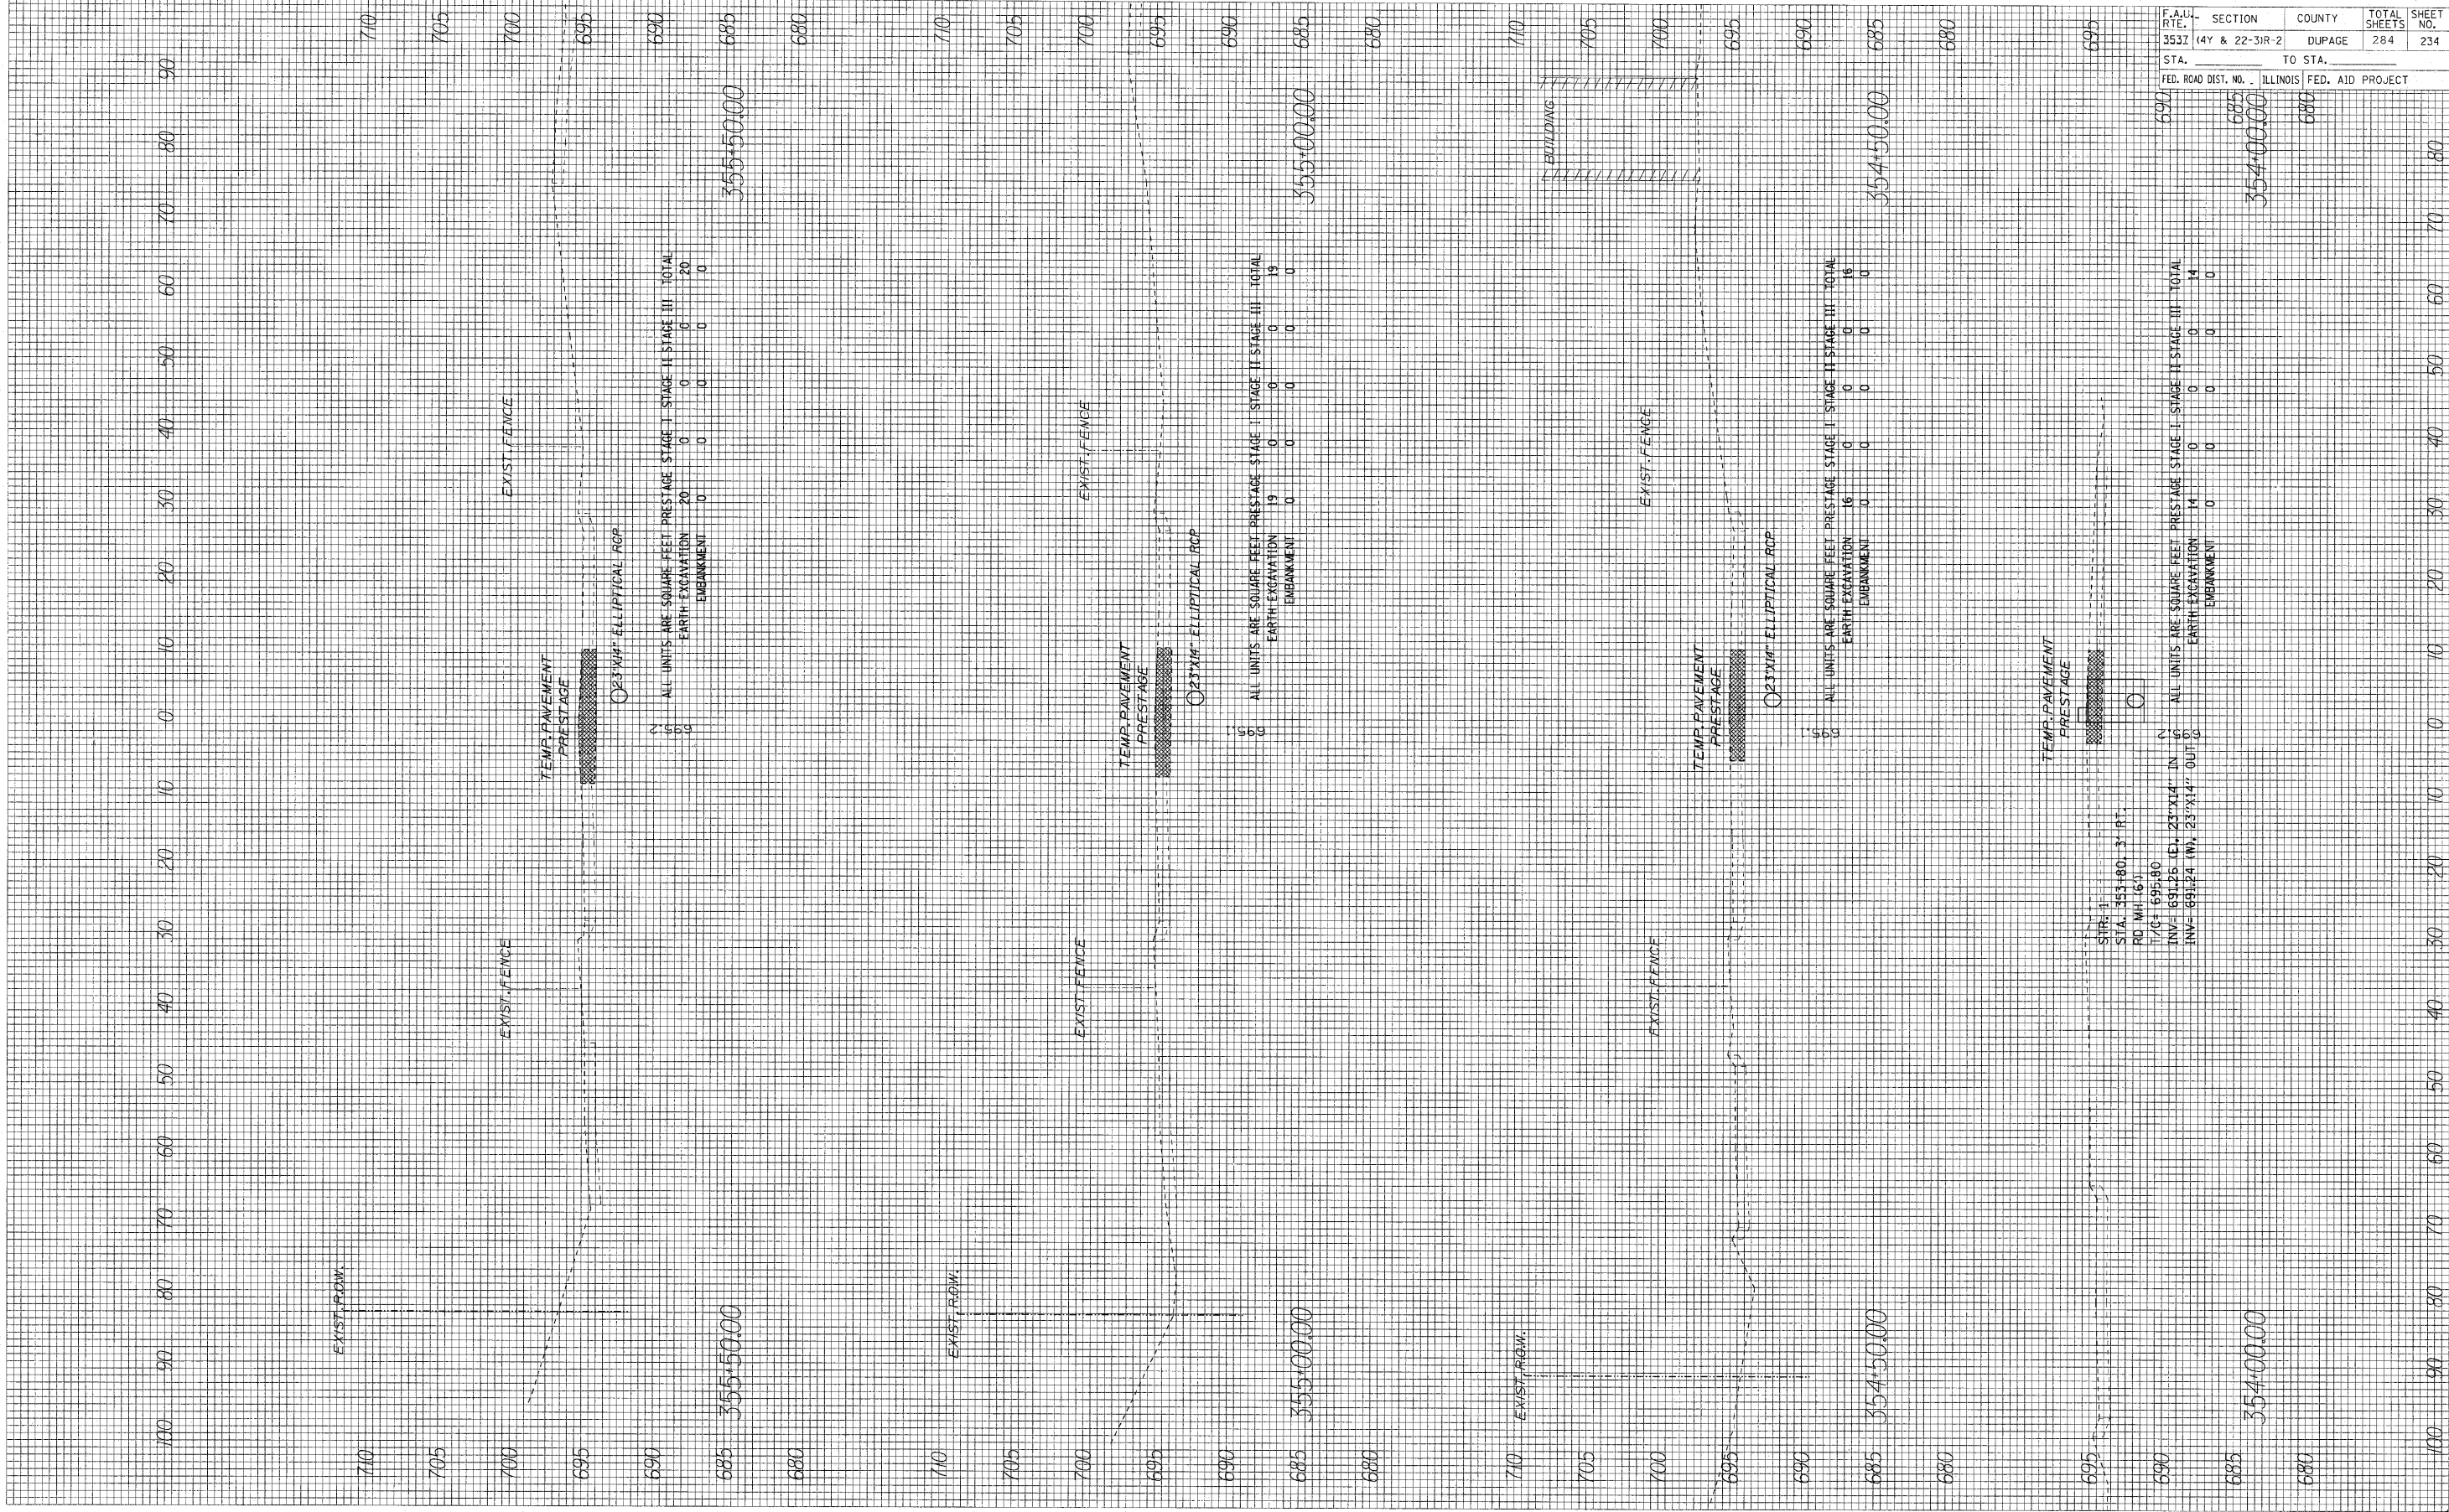

ALL UNITS ARE SQUARE FEET PRESTAGE STAGE I STAGE II STAGE III TOTAL
EARTH EXCAVATION 20 0 0 0 20
EMBANKMENT 0 0 0 0 0

ALL UNITS ARE SQUARE FEET PRESTAGE STAGE I STAGE II STAGE III TOTAL
EARTH EXCAVATION 19 0 0 0 19
EMBANKMENT 0 0 0 0 0

ALL UNITS ARE SQUARE FEET PRESTAGE STAGE I STAGE II STAGE III TOTAL
EARTH EXCAVATION 16 0 0 0 16
EMBANKMENT 0 0 0 0 0

ALL UNITS ARE SQUARE FEET PRESTAGE STAGE I STAGE II STAGE III TOTAL
EARTH EXCAVATION 14 0 0 0 14
EMBANKMENT 0 0 0 0 0

STAKE I
STA. 353+80.31 FT.
RD. M.I. (6)
T/G = 695.80
INV. = 691.25 (E), 23"x14" IN. G
INV. = 691.24 (W), 23"x14" OUT. G

| | | | | |
|------------------|-------------------------|---------------|---|---------------|
| F.A.U. RTE. 353Z | SECTION (4Y & 22-31R-2) | COUNTY DUPAGE | TOTAL SHEETS 284 | SHEET NO. 234 |
| STA. 690 | TO STA. 680 | | FED. ROAD DIST. NO. ILLINOIS FED. AID PROJECT | |