


FINAL SURVEY PLOTTED TEMPLATE NO. BY DATE

ORIGINAL SURVEY PLOTTED TEMPLATE NO. BY DATE

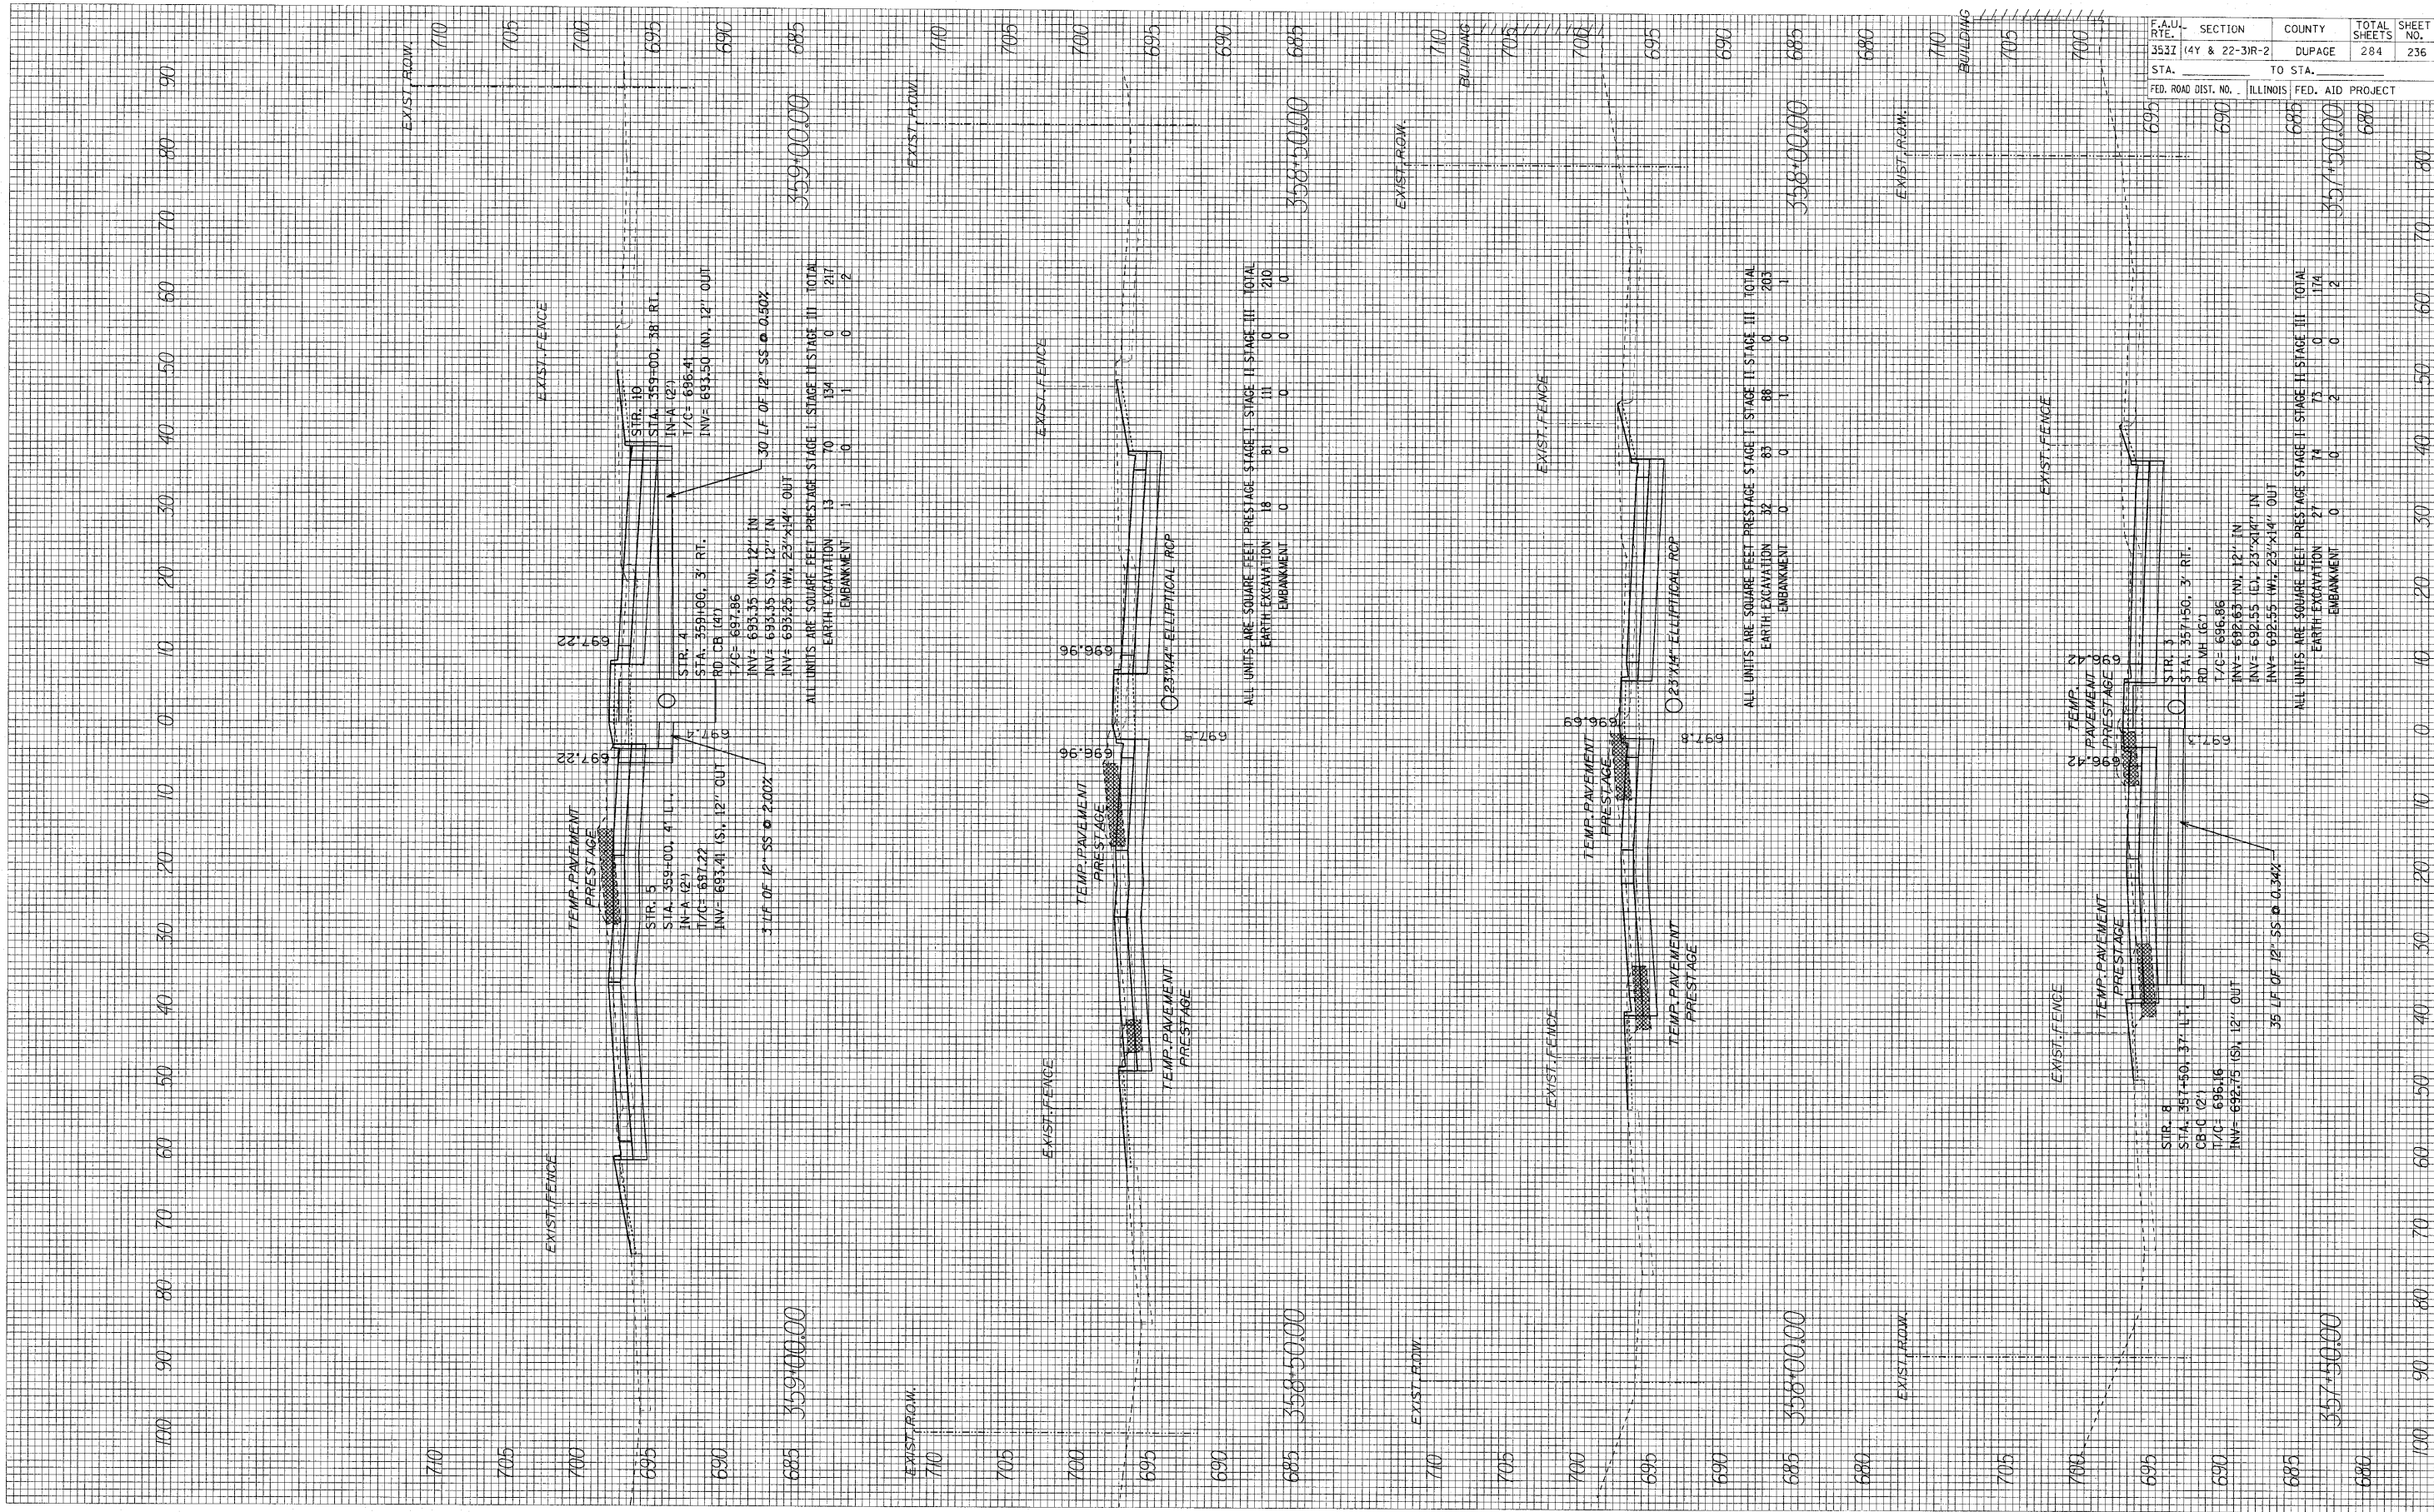

F.A.U. R.T. NO.	SECTION	COUNTY	TOTAL SHEETS	SHEET NO.
353Z	14Y & 22-31R-2	DUPAGE	284	236
STA.	TO STA.			
695	690			
FED. ROAD DIST. NO.	ILLINOIS	FED. AID PROJECT		
		357+50.00		
		685		
		680		