


FINAL SURVEY
 NOTE BOOK NO.
 DATED BY
 DATE

ORIGINAL SURVEY
 NOTE BOOK NO.
 DATED BY
 DATE

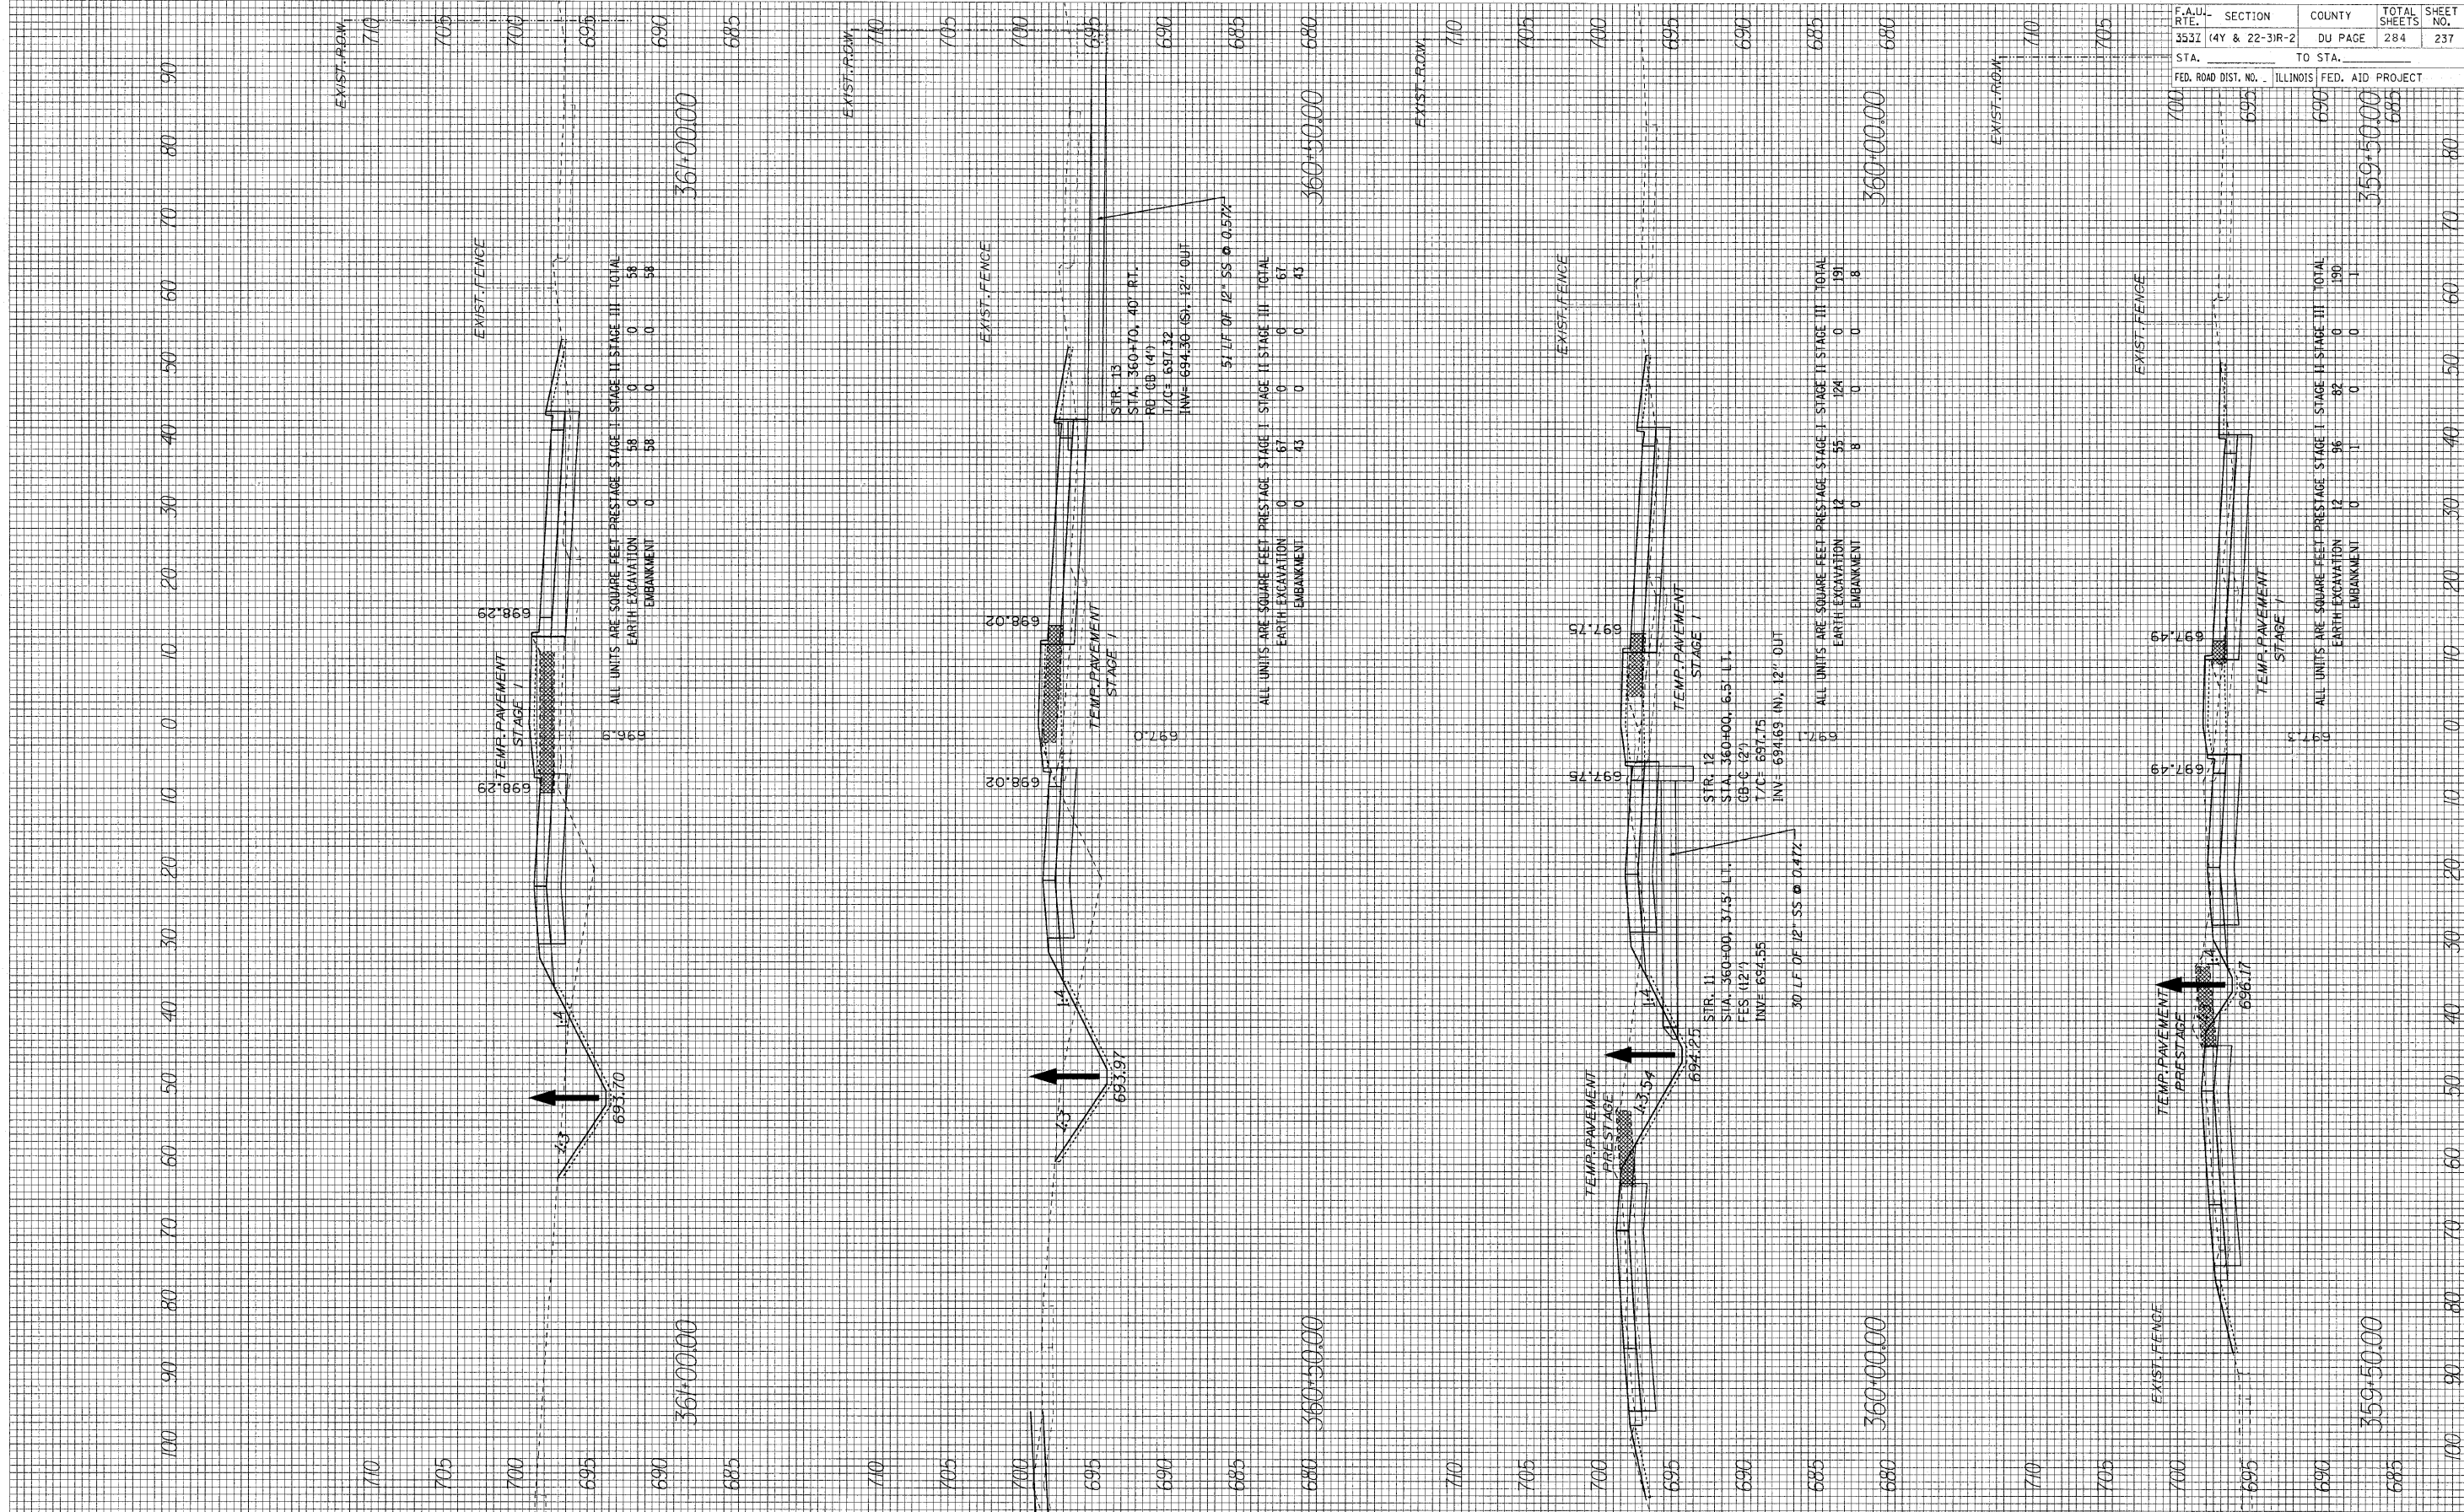

ALL UNITS ARE SQUARE FEET PRESTAGE STAGE I STAGE II STAGE III TOTAL

EARTH EXCAVATION	0	58	0	0	58
EMBANKMENT	0	58	0	0	58

ALL UNITS ARE SQUARE FEET PRESTAGE STAGE I STAGE II STAGE III TOTAL

EARTH EXCAVATION	0	67	0	0	67
EMBANKMENT	0	43	0	0	43

ALL UNITS ARE SQUARE FEET PRESTAGE STAGE I STAGE II STAGE III TOTAL

EARTH EXCAVATION	12	55	124	0	191
EMBANKMENT	0	8	0	0	8

ALL UNITS ARE SQUARE FEET PRESTAGE STAGE I STAGE II STAGE III TOTAL

EARTH EXCAVATION	12	96	82	0	190
EMBANKMENT	0	1	0	0	1

F.A.U. RT.E.	SECTION	COUNTY	TOTAL SHEETS	SHEET NO.
3531	(4Y & 22-3R-2)	DU PAGE	284	237
STA.	TO STA.			
FED. ROAD DIST. NO.	ILLINOIS	FED. AID PROJECT		