


FINAL SURVEY SURVEYED PLOTTED NOTE BOOK TEMPLATE NO. BY DATE

ORIGINAL SURVEY SURVEYED PLOTTED NOTE BOOK TEMPLATE NO. BY DATE

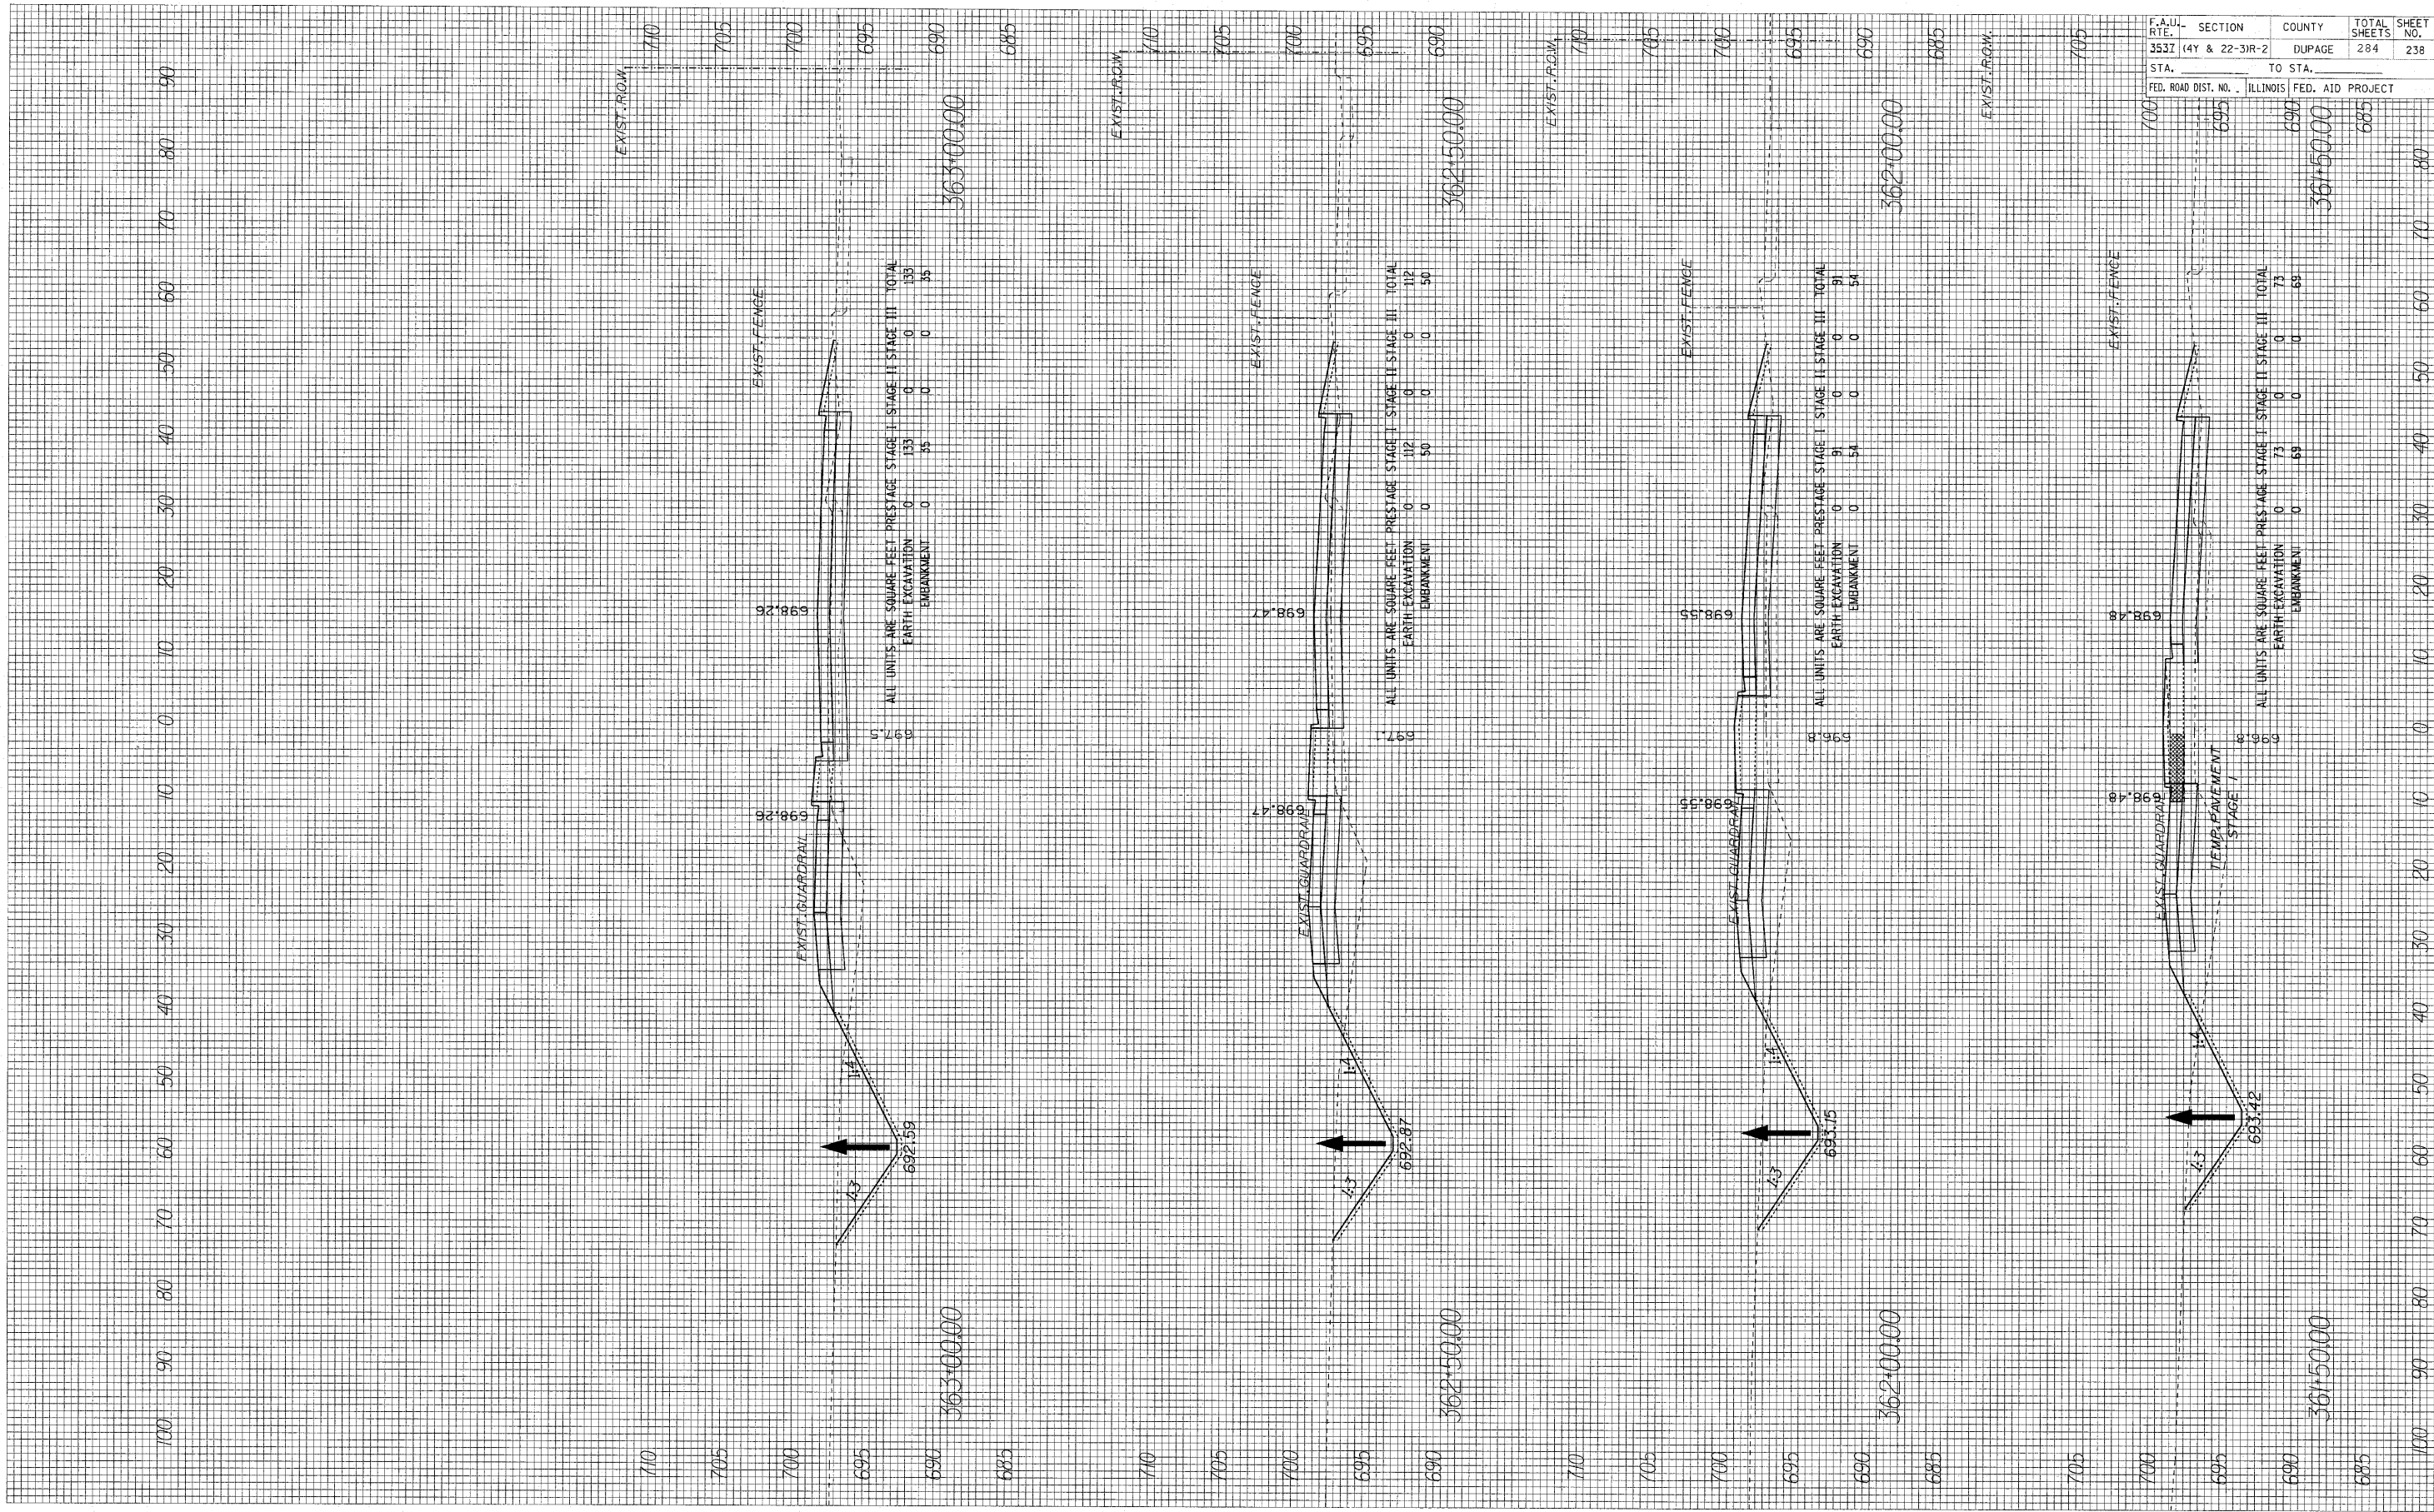

F.A.U. RTE.	SECTION	COUNTY	TOTAL SHEETS	SHEET NO.
3531	(4Y & 22-3R-2)	DUPAGE	284	238
STA.	TO STA.			
FED. ROAD DIST. NO.	ILLINOIS FED. AID PROJECT			