


FINAL SURVEY
 SURVEY PLOTTED
 NOTE BOOK TEMPLATE
 NO. _____ BY _____ DATE _____
 AREAS CHECKED

ORIGINAL SURVEY
 SURVEY PLOTTED
 NOTE BOOK TEMPLATE
 NO. _____ BY _____ DATE _____
 AREAS CHECKED

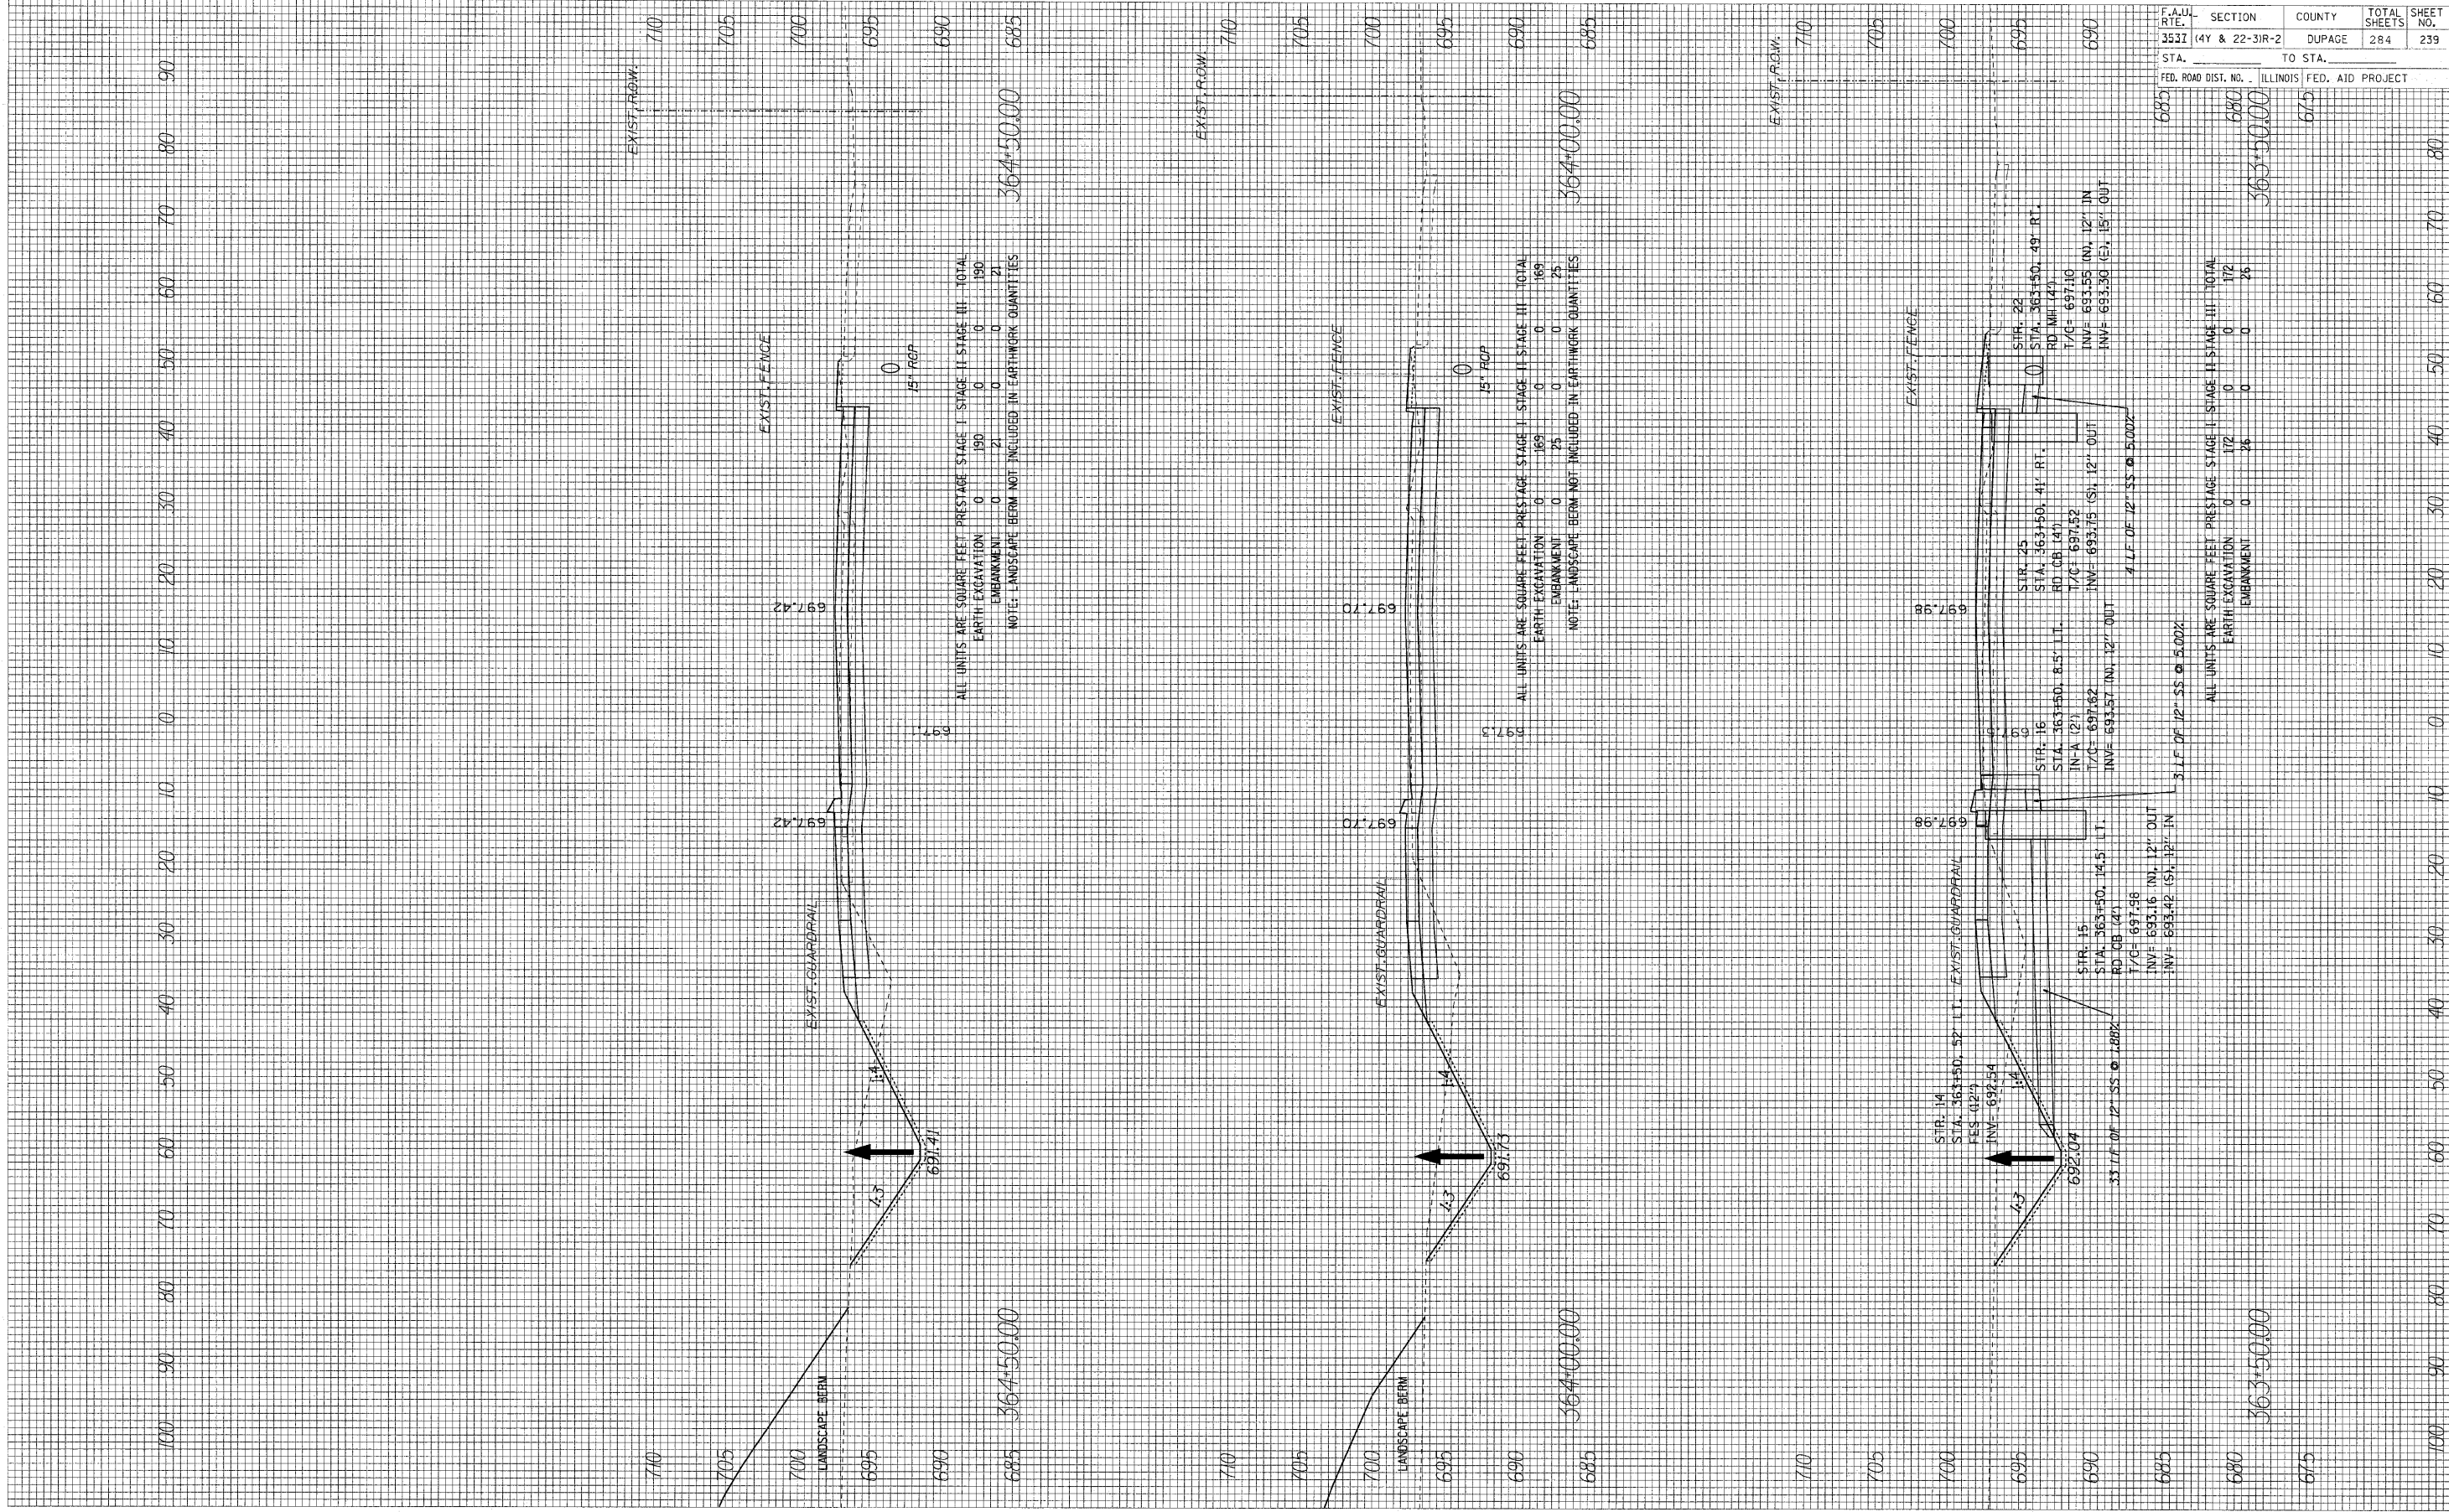

F.A.U. RATE	SECTION	COUNTY	TOTAL SHEETS	SHEET NO.
3531	4Y & 22-3R-2	DUPAGE	284	239
STA.	TO STA.			
FED. ROAD DIST. NO. ILLINOIS FED. AID PROJECT				

ALL UNITS ARE SQUARE FEET PRESTAGE STAGE I	STAGE II	STAGE III	TOTAL	
EARTH EXCAVATION	0	172	0	172
EMBANKMENT	0	26	0	26
NOTE: LANDSCAPE BERM NOT INCLUDED IN EARTHWORK QUANTITIES				
			363*50.00	