


FINAL SURVEY PLotted DATE: BY: NO. AREAS CHECKED

ORIGINAL SURVEY PLotted DATE: BY: NO. AREAS CHECKED

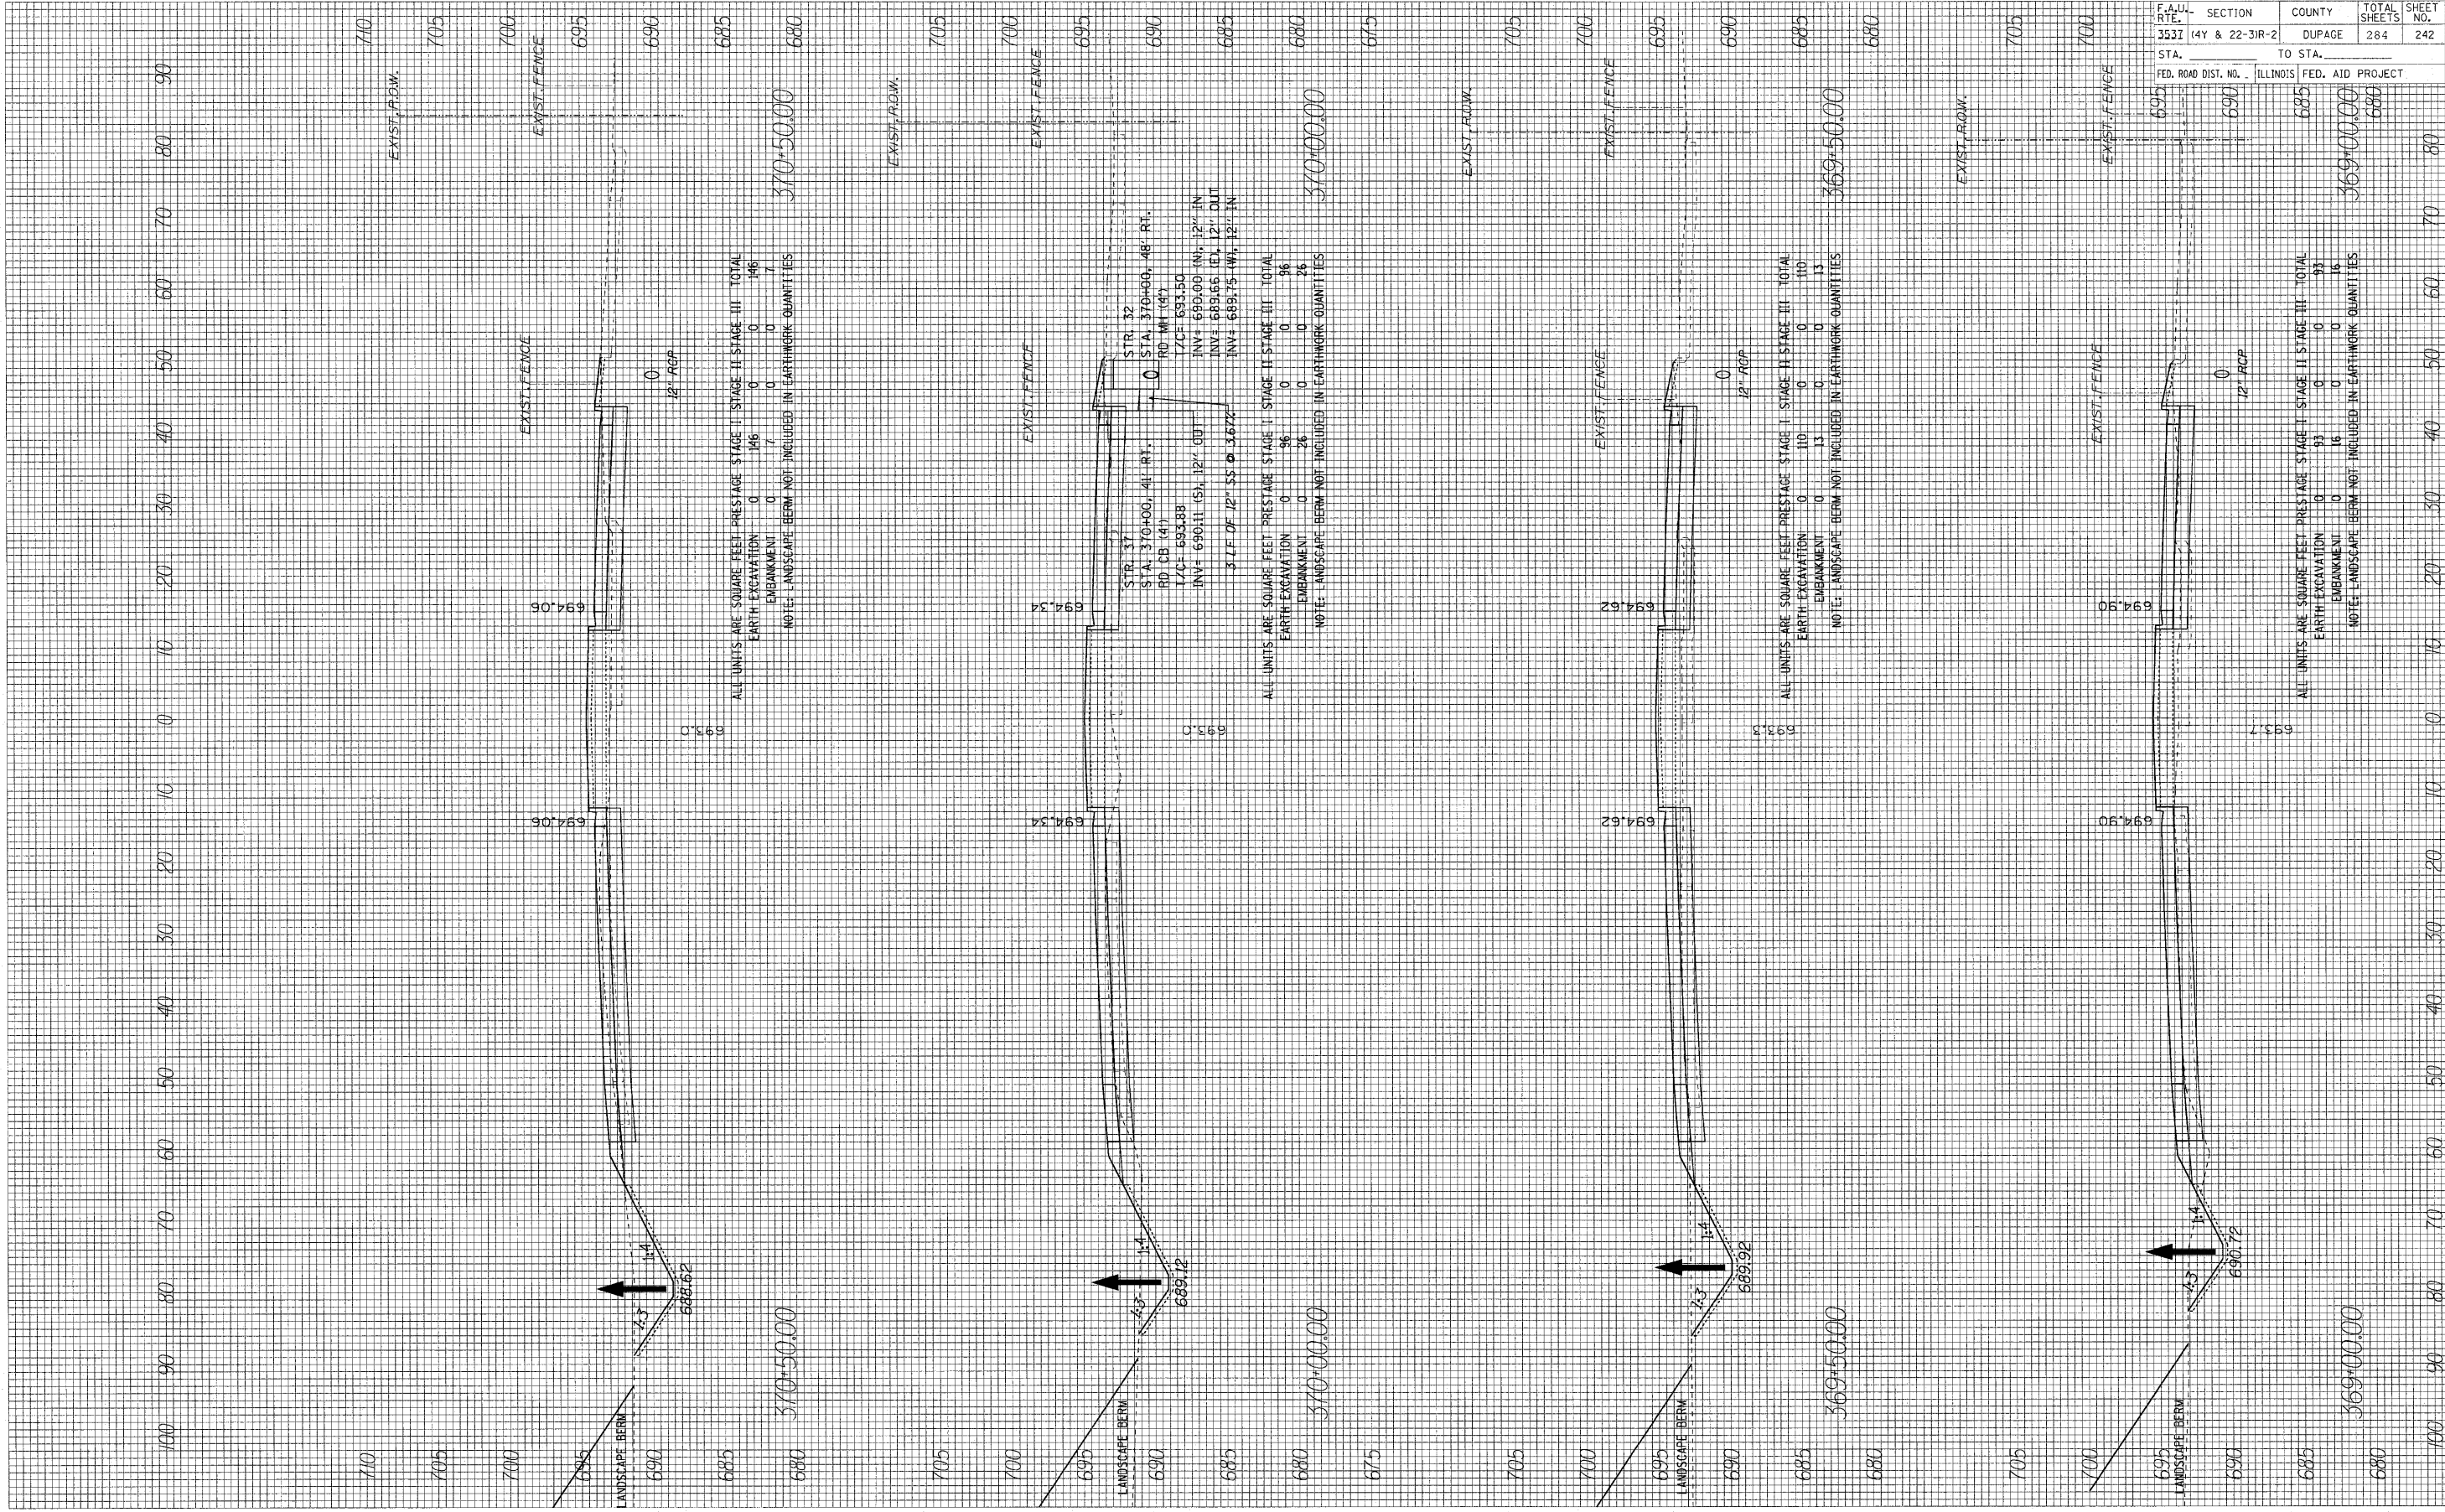

ALL UNITS ARE SQUARE FEET PRESTAGE STAGE I STAGE II STAGE III TOTAL
 EARTH EXCAVATION 0 146 0 0 146
 EMBANKMENT 0 7 0 0 7
 NOTE: LANDSCAPE BERM NOT INCLUDED IN EARTHWORK QUANTITIES

ALL UNITS ARE SQUARE FEET PRESTAGE STAGE I STAGE II STAGE III TOTAL
 EARTH EXCAVATION 0 26 0 0 26
 EMBANKMENT 0 26 0 0 26
 NOTE: LANDSCAPE BERM NOT INCLUDED IN EARTHWORK QUANTITIES

ALL UNITS ARE SQUARE FEET PRESTAGE STAGE I STAGE II STAGE III TOTAL
 EARTH EXCAVATION 0 110 0 0 110
 EMBANKMENT 0 13 0 0 13
 NOTE: LANDSCAPE BERM NOT INCLUDED IN EARTHWORK QUANTITIES

ALL UNITS ARE SQUARE FEET PRESTAGE STAGE I STAGE II STAGE III TOTAL
 EARTH EXCAVATION 0 93 0 0 93
 EMBANKMENT 0 16 0 0 16
 NOTE: LANDSCAPE BERM NOT INCLUDED IN EARTHWORK QUANTITIES

F.A.U. RTE. 3537	SECTION 14Y & 22-3R-2	COUNTY DUPAGE	TOTAL SHEETS 284	SHEET NO. 242
STA. 370+00.00 TO STA. 369+00.00		ILLINOIS FED. AID PROJECT		