


ORIGINAL SURVEY PLOTTED TEMPLATE AREAS CHECKED NO.

BY: _____ DATE: _____

FINAL SURVEY SUPPORTED PLOTTED TEMPLATE AREAS CHECKED NO.

BY: _____ DATE: _____

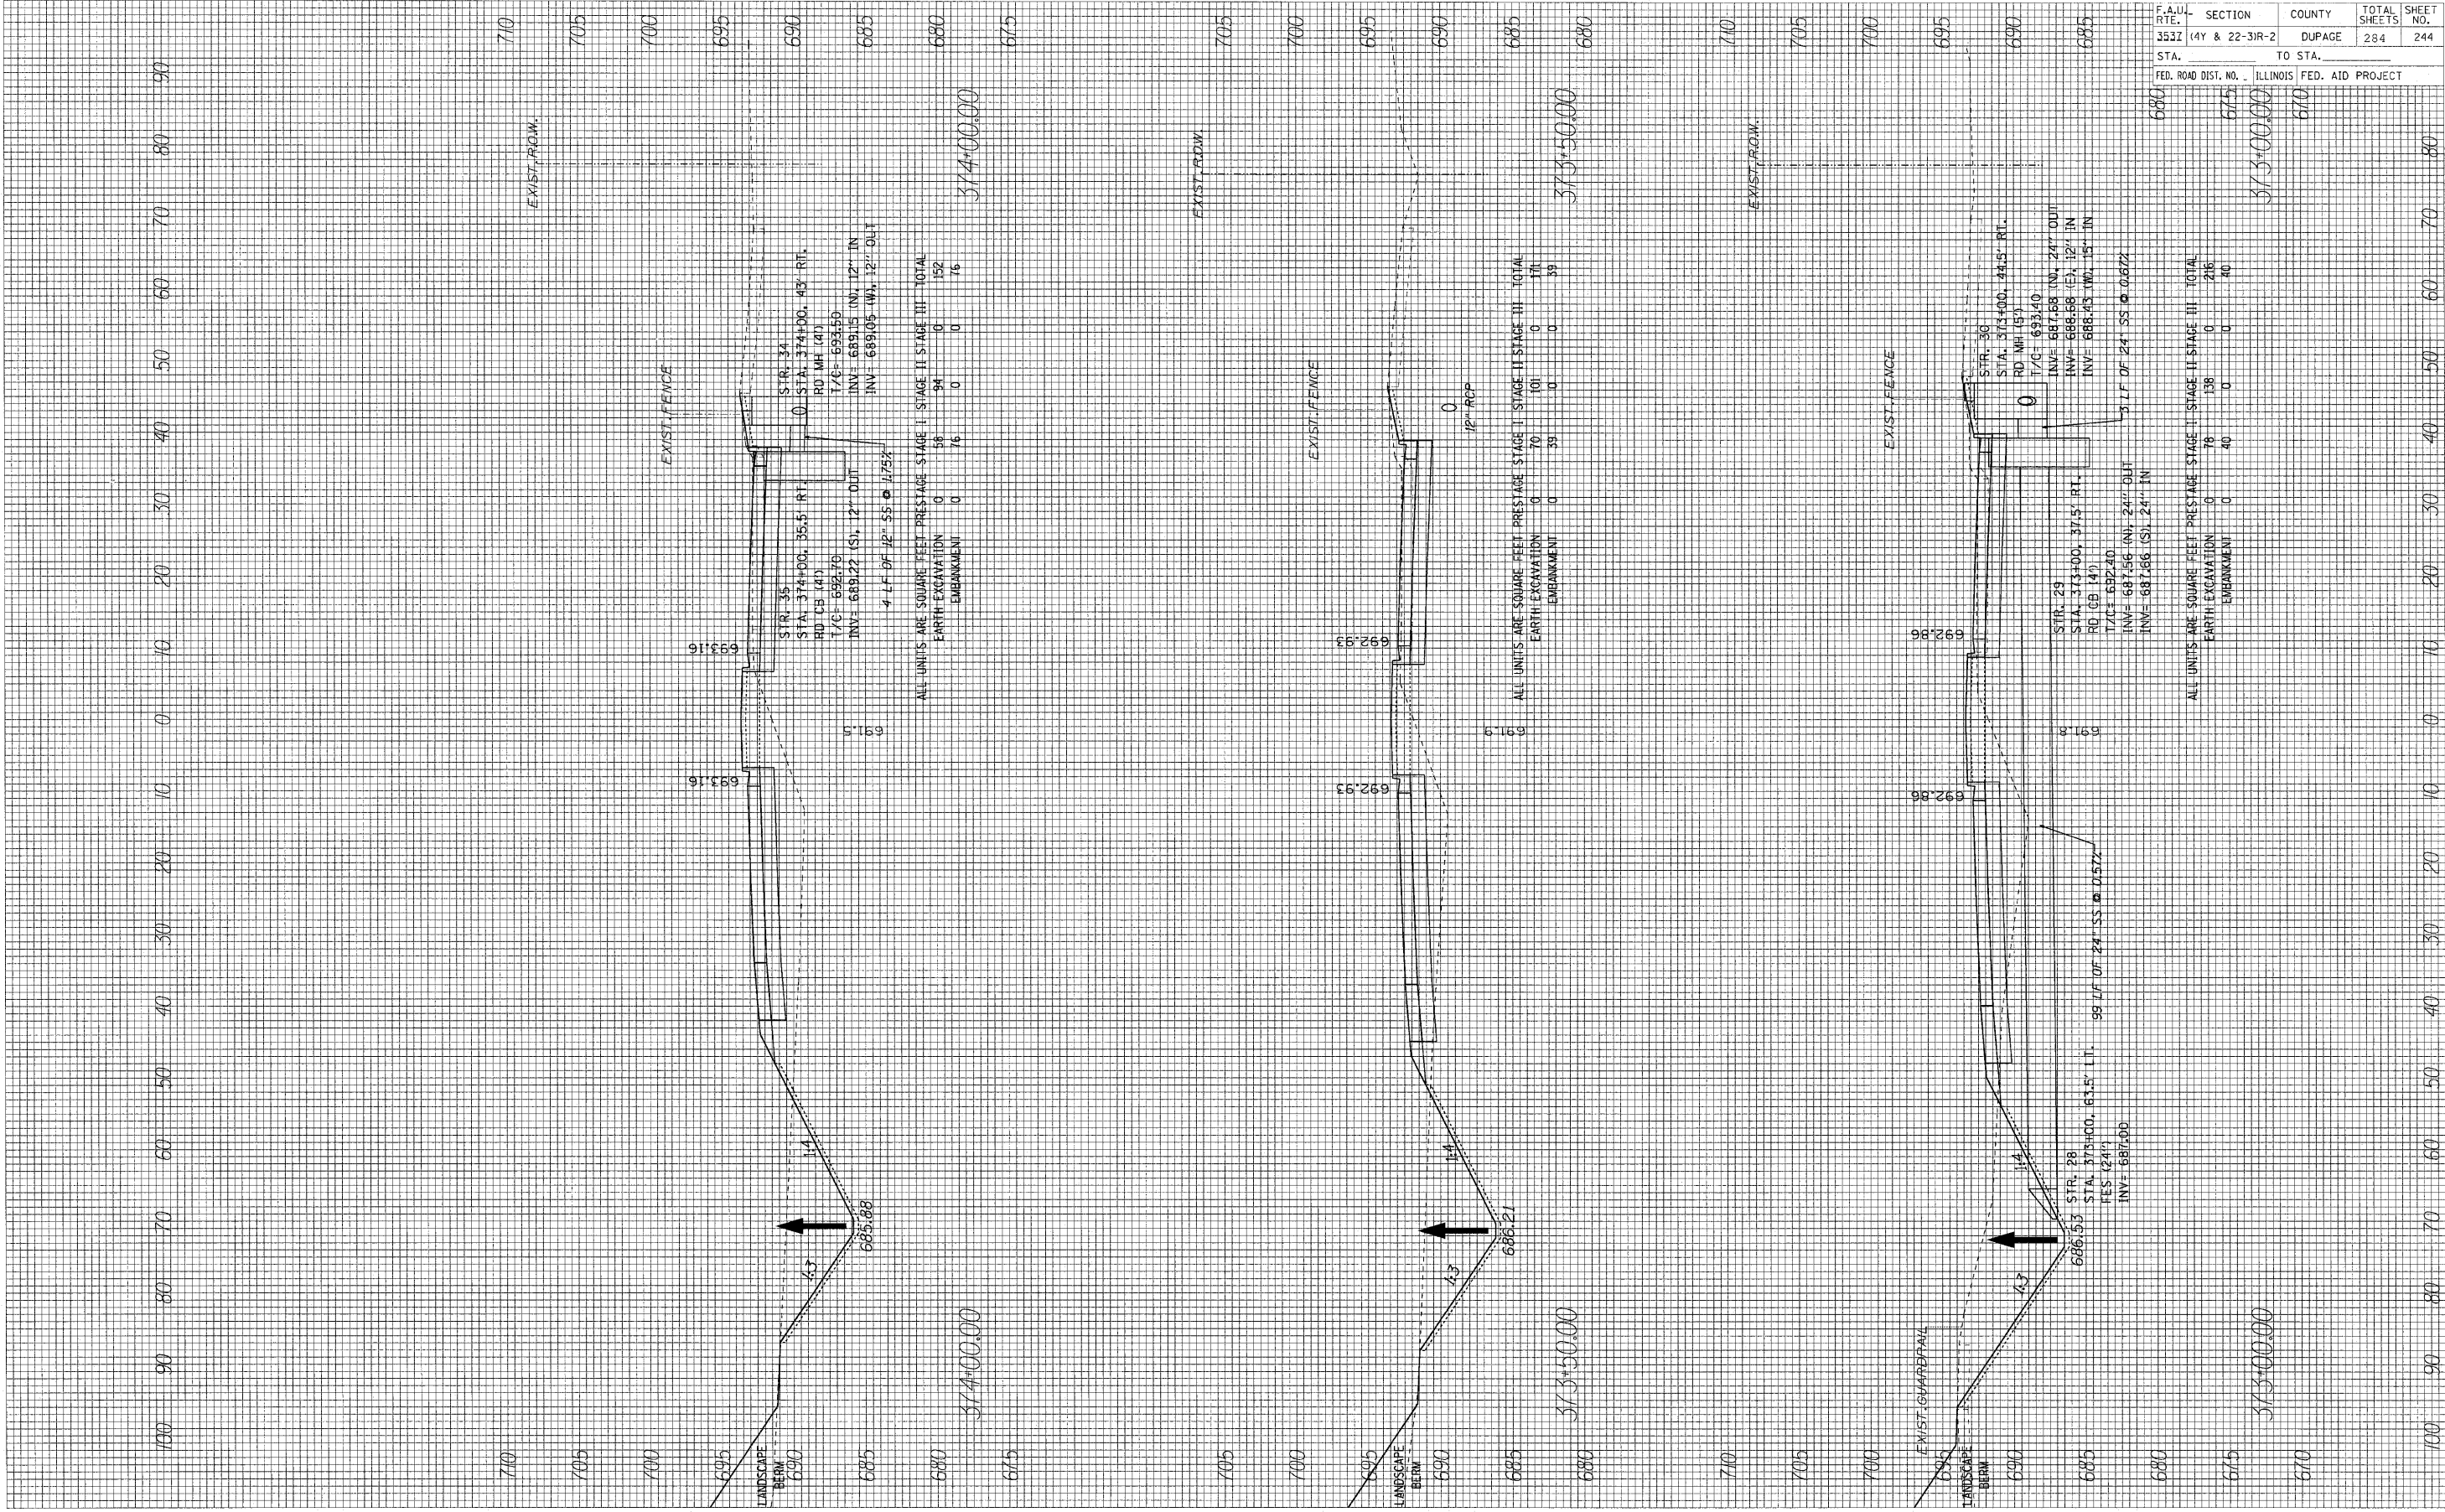

ALL UNITS ARE SQUARE FEET PRESTAGE STAGE I STAGE II STAGE III TOTAL
 EARTH EXCAVATION 0 56 94 0 152
 EMBANKMENT 0 76 0 0 76

ALL UNITS ARE SQUARE FEET PRESTAGE STAGE I STAGE II STAGE III TOTAL
 EARTH EXCAVATION 0 70 101 0 171
 EMBANKMENT 0 39 0 0 39

ALL UNITS ARE SQUARE FEET PRESTAGE STAGE I STAGE II STAGE III TOTAL
 EARTH EXCAVATION 0 76 138 0 216
 EMBANKMENT 0 40 0 0 40

F.A.U. R.T.E.	SECTION	COUNTY	TOTAL SHEETS	SHEET NO.
353I	(4Y & 22-3)R-2	DUPAGE	284	244
STA.	TO STA.			
FED. ROAD DIST. NO.	ILLINOIS FED. AID PROJECT			