


FINAL SURVEYED BY DATE  
 SIGHTY PLOTTED BY DATE  
 NOTE BOOK TEMPLATE AREAS CHECKED  
 NO.

ORIGINAL SURVEY BY DATE  
 SIGHTS PLOTTED BY DATE  
 NOTE BOOK TEMPLATE AREAS CHECKED  
 NO.

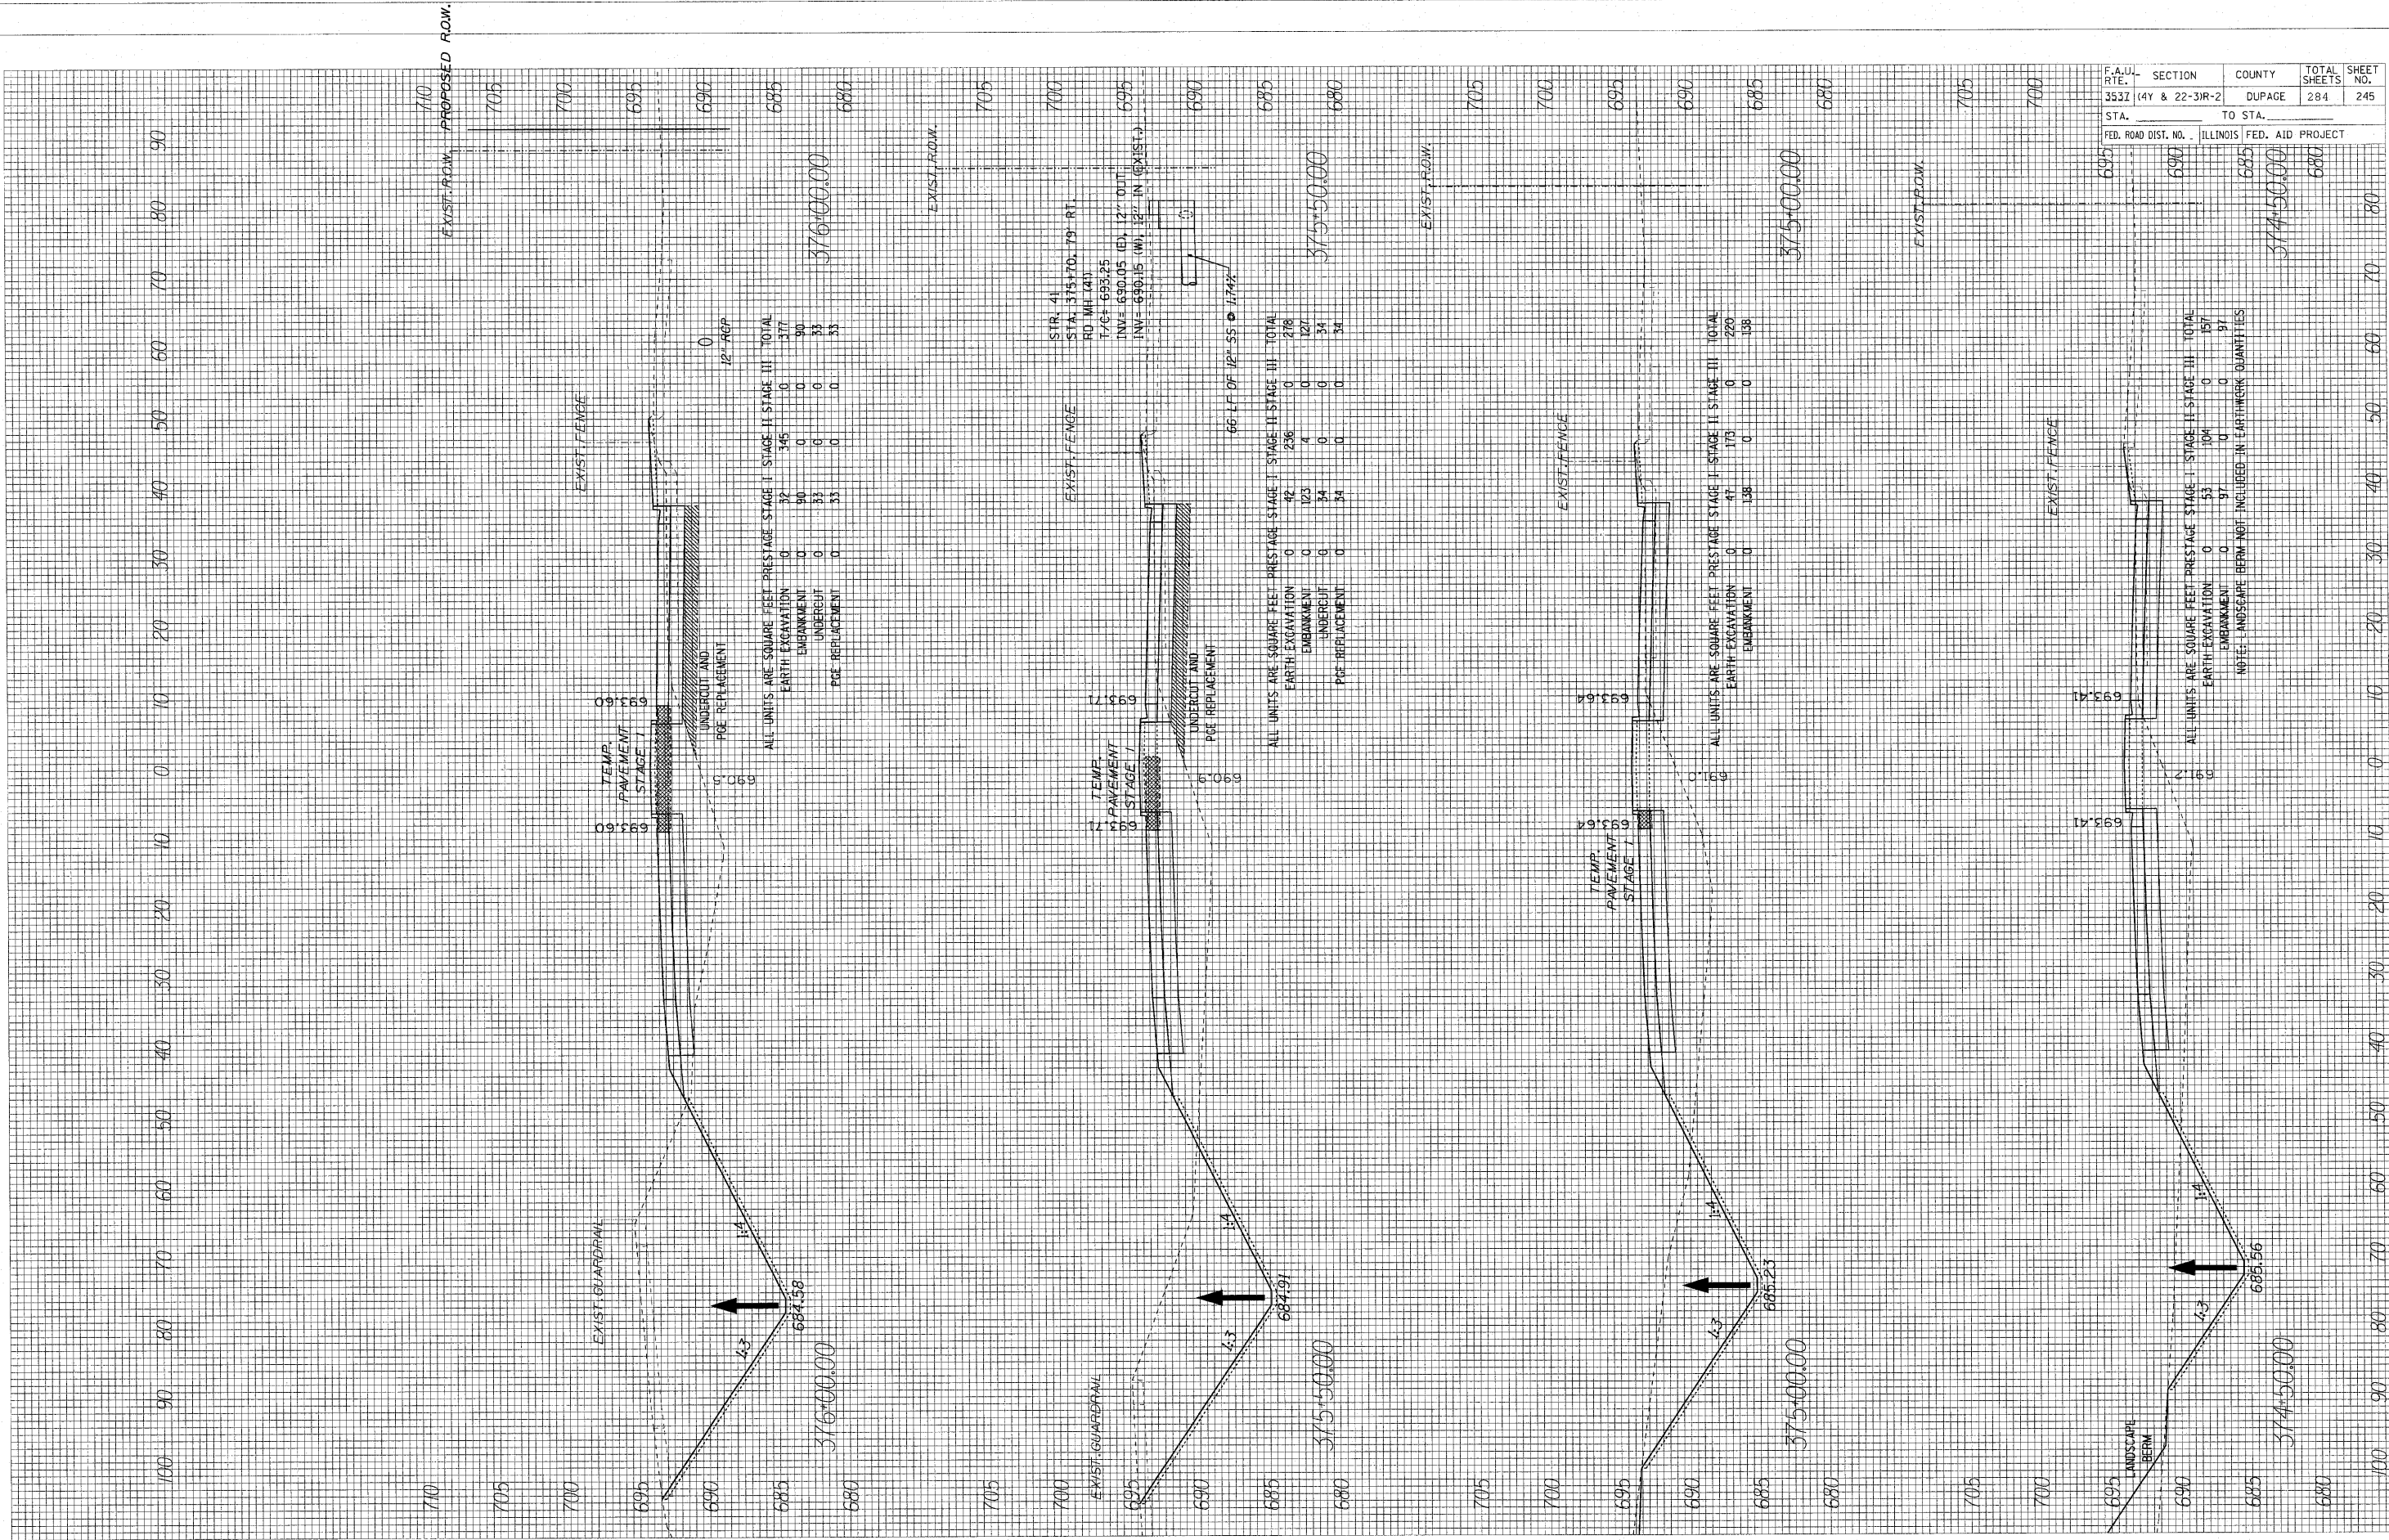

F.A.U. SECTION	COUNTY	TOTAL SHEETS	SHEET NO.
353Z (4Y & 22-3)R-2	DUPAGE	284	245
STA. 695	TO STA. 685		
FED. ROAD DIST. NO. ILLINOIS	FED. AID PROJECT		

ALL UNITS ARE SQUARE FEET	PRESTAGE	STAGE I	STAGE II	STAGE III	TOTAL
EARTH EXCAVATION	0	53	104	0	157
EMBANKMENT	0	97	0	0	97

NOTE: LANDSCAPE BERM NOT INCLUDED IN EARTHWORK QUANTITIES

U.S. RTE. 20 (LAKE STREET)