


DATE _____ BY _____
 ORIGINAL SURVEY PLOTTED _____
 NOTE BOOK _____
 AREAS CHECKED _____

DATE _____ BY _____
 ORIGINAL SURVEY PLOTTED _____
 NOTE BOOK _____
 AREAS CHECKED _____

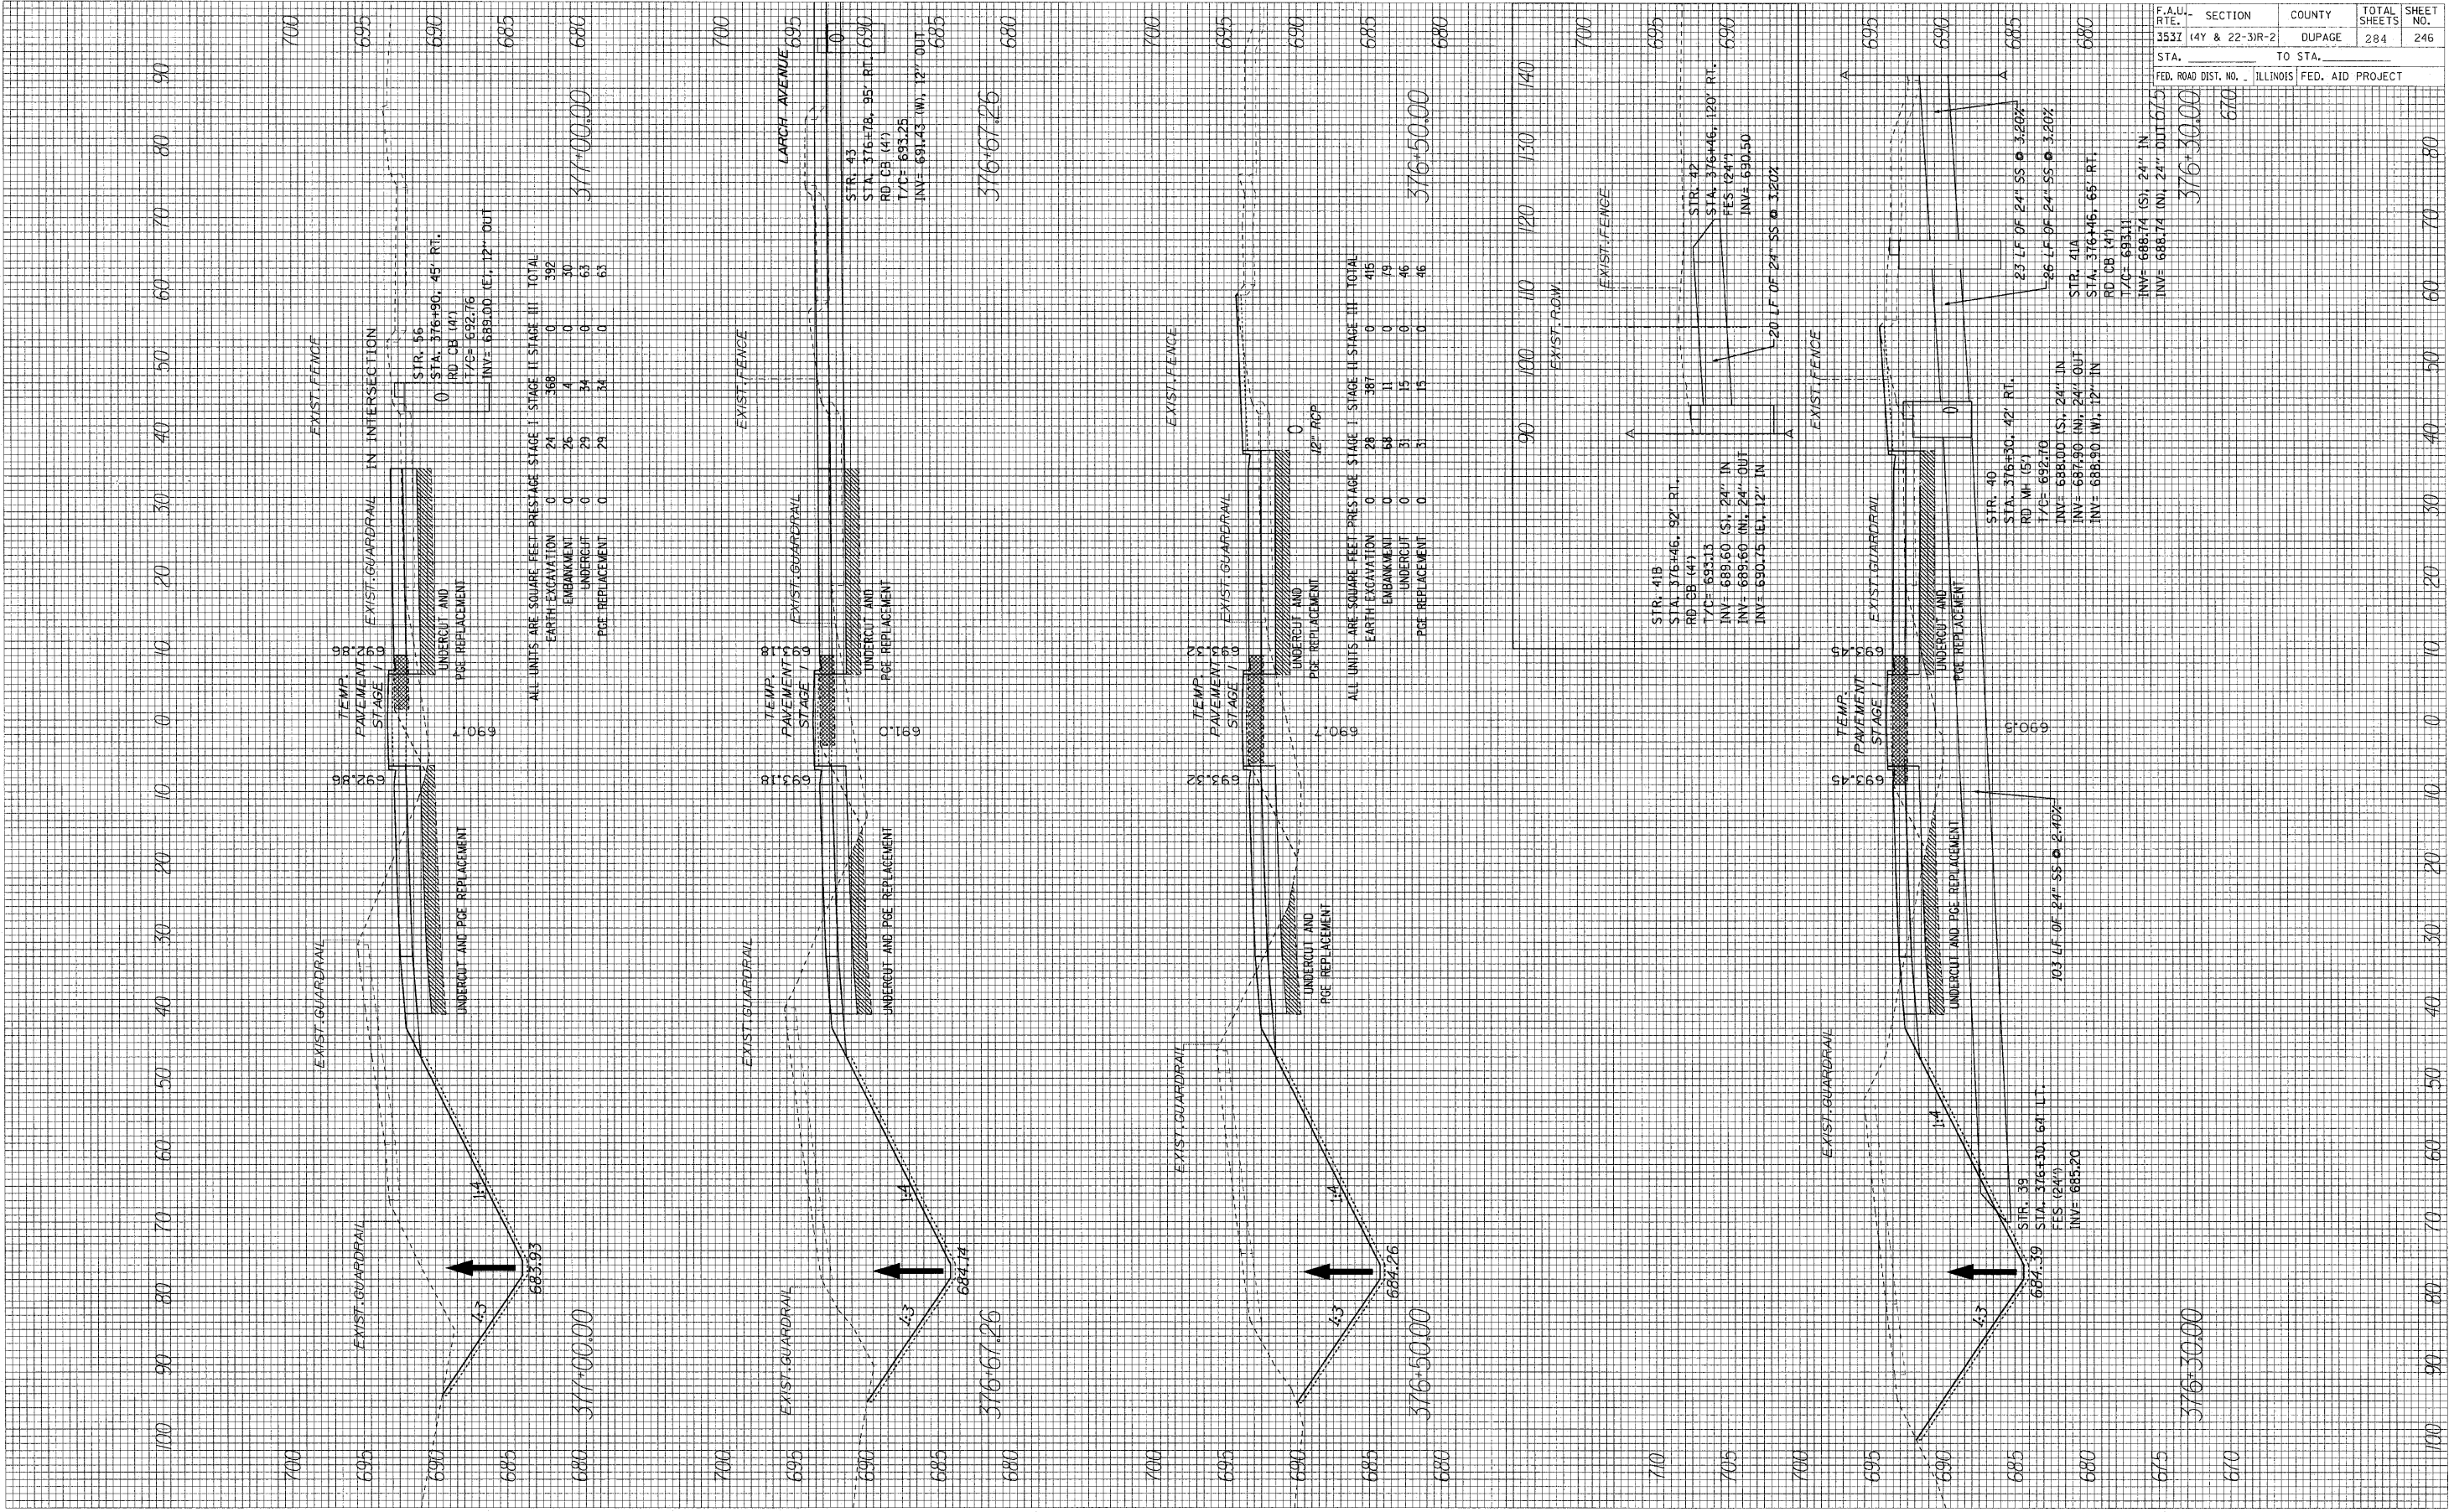

ALL UNITS ARE SQUARE FEET PRESTAGE STAGE I STAGE II STAGE III TOTAL

EARTH EXCAVATION	0	24	368	0	392
EMBANKMENT	0	26	4	0	30
UNDERDRAIN	0	29	34	0	63
PGE REPLACEMENT	0	29	34	0	63

ALL UNITS ARE SQUARE FEET PRESTAGE STAGE I STAGE II STAGE III TOTAL

EARTH EXCAVATION	0	28	387	0	415
EMBANKMENT	0	68	11	0	79
UNDERDRAIN	0	31	15	0	46
PGE REPLACEMENT	0	31	15	0	46

F.A.U. SECTION	COUNTY	TOTAL SHEETS	SHEET NO.
3531 (4Y & 22-3R-2)	DUPAGE	284	246
STA.	TO STA.		
FED. ROAD DIST. NO.	ILLINOIS FED. AID PROJECT		