


FINAL SURVEY SURVEYED PLOTTED NOTE BOOK NO. BY DATE

ORIGINAL SURVEY SURVEYED PLOTTED NOTE BOOK NO. BY DATE

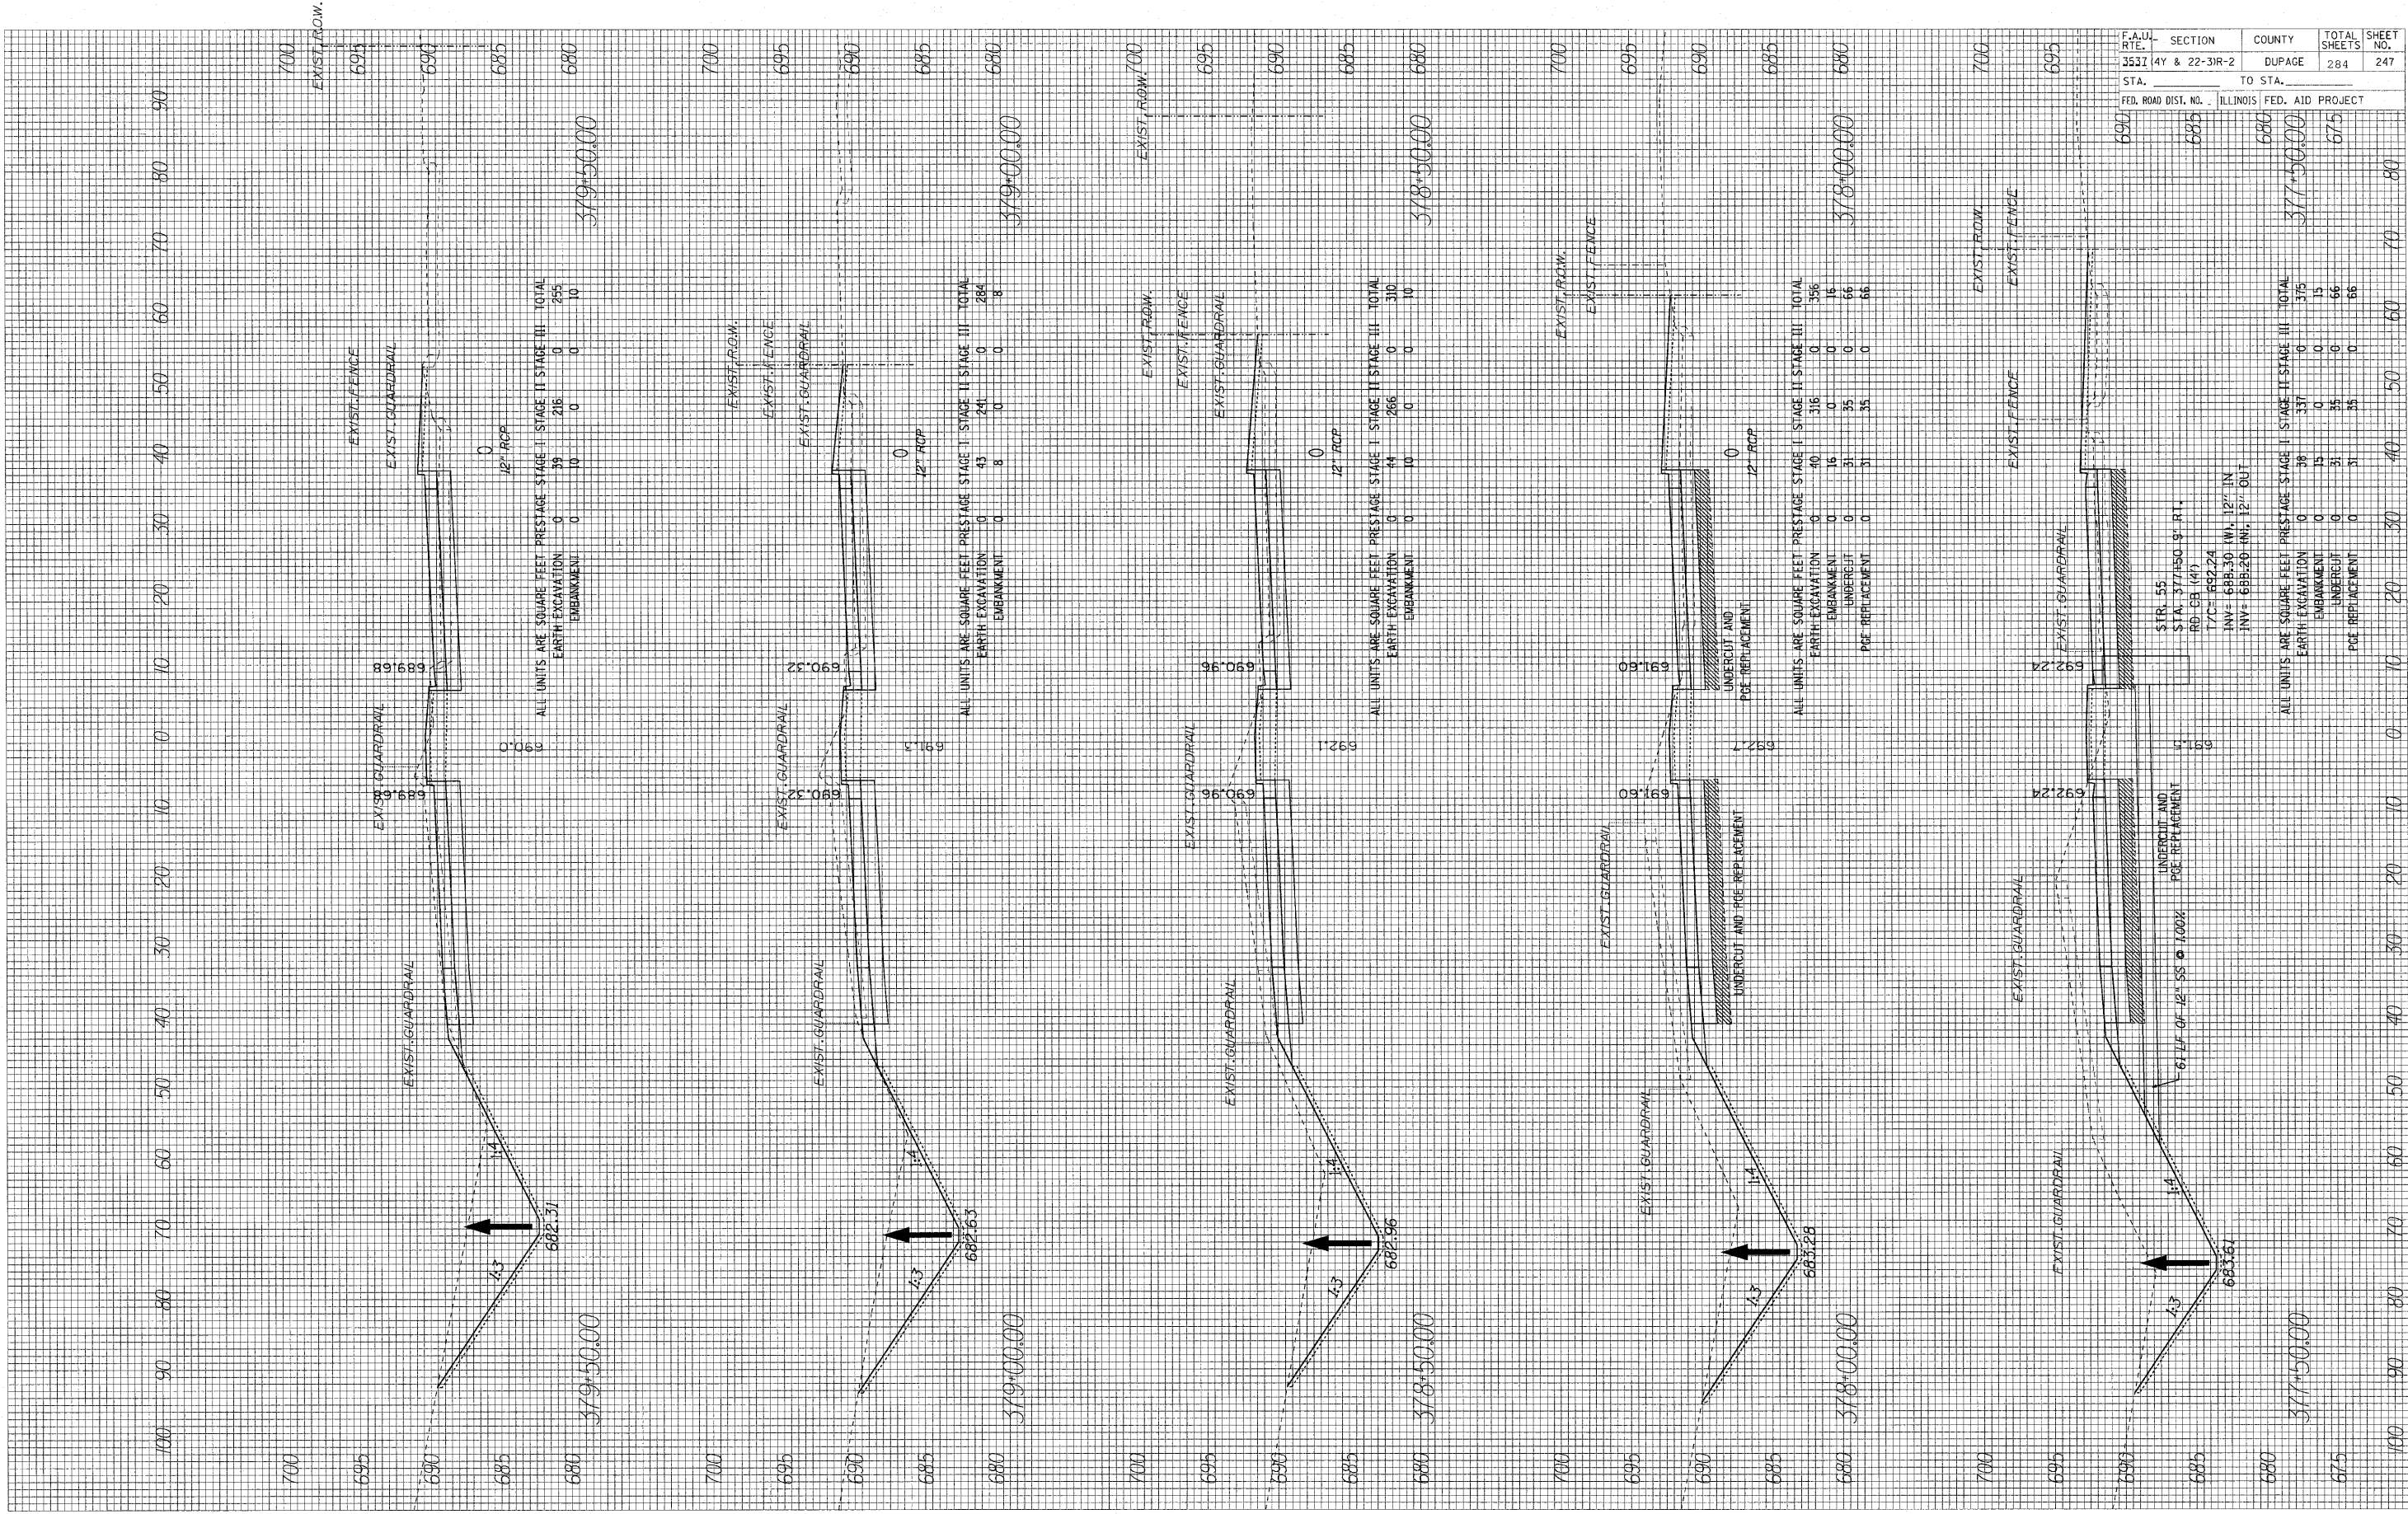

ALL UNITS ARE SQUARE FEET PRESTAGE STAGE I STAGE II STAGE III TOTAL

EARTH EXCAVATION	0	39	216	0	255
EMBANKMENT	0	10	0	0	10

ALL UNITS ARE SQUARE FEET PRESTAGE STAGE I STAGE II STAGE III TOTAL

EARTH EXCAVATION	0	43	241	0	284
EMBANKMENT	0	8	0	0	8

ALL UNITS ARE SQUARE FEET PRESTAGE STAGE I STAGE II STAGE III TOTAL

EARTH EXCAVATION	0	44	266	0	310
EMBANKMENT	0	10	0	0	10

ALL UNITS ARE SQUARE FEET PRESTAGE STAGE I STAGE II STAGE III TOTAL

EARTH EXCAVATION	0	40	316	0	356
EMBANKMENT	0	16	0	0	16
UNDERCUT	0	31	35	0	66
PCE REPLACEMENT	0	31	35	0	66

ALL UNITS ARE SQUARE FEET PRESTAGE STAGE I STAGE II STAGE III TOTAL

EARTH EXCAVATION	0	38	337	0	375
EMBANKMENT	0	15	0	0	15
UNDERCUT	0	31	35	0	66
PCE REPLACEMENT	0	31	35	0	66

F.A.U. SECTION	COUNTY	TOTAL SHEETS	SHEET NO.
3532 4Y & 22-3R-2	DUPAGE	284	247
STA. 690	TO STA. 675		
FED. ROAD DIST. NO. ILLINOIS	FED. AID PROJECT		