


ORIGINAL SURVEY PLOTTED DATE
 SURVEY PLOTTED DATE
 NOTE BOOK NO. AREAS CHECKED

FINAL SURVEY PLOTTED DATE
 SURVEY PLOTTED DATE
 NOTE BOOK NO. AREAS CHECKED

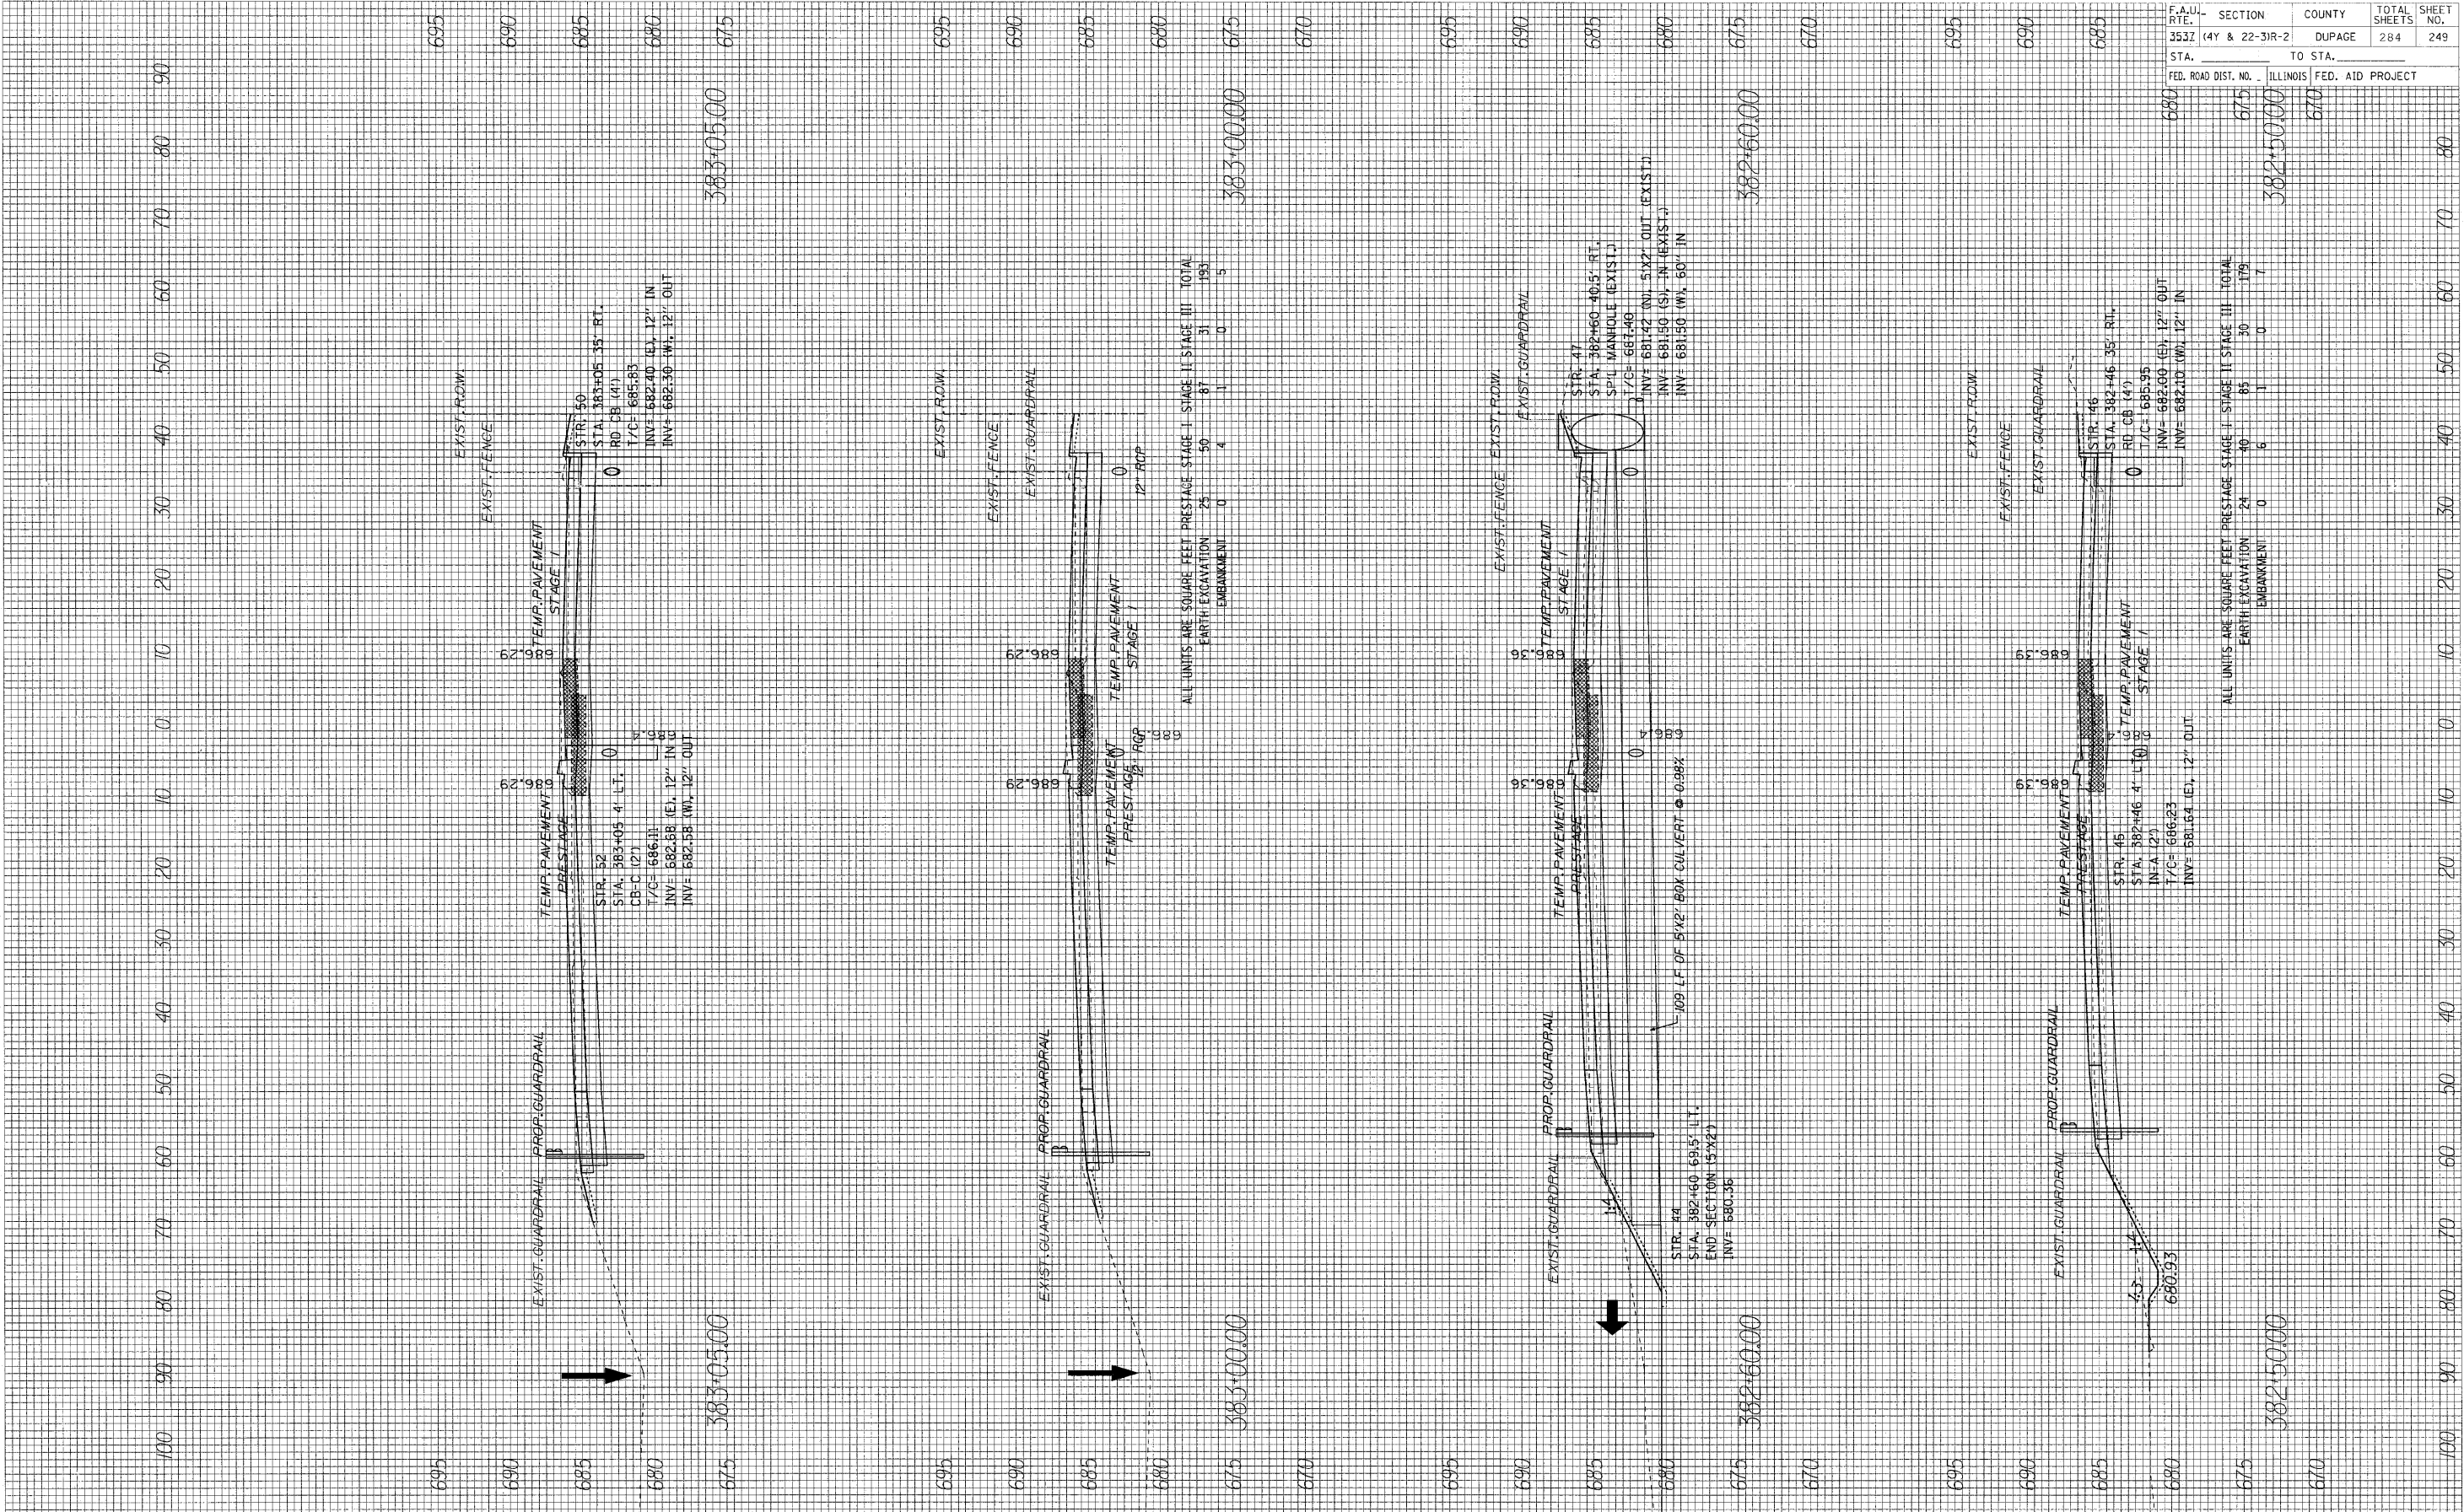

STR. 32
 STA. 383+05.4 LT.
 CB-C (2')
 T/C = 686.11
 INV = 682.88 (E), 12" IN
 INV = 682.58 (W), 12" OUT

STR. 50
 STA. 383+05.35 RT.
 RD. CB (4')
 T/C = 685.85
 INV = 682.40 (E), 12" IN
 INV = 682.30 (W), 12" OUT

STR. 47
 STA. 382+60.40.5' RT.
 SPILL MANHOLE (EXIST.)
 T/C = 681.40
 INV = 681.42 (W), 5.12' OUT (EXIST.)
 INV = 681.50 (S), 11' (EXIST.)
 INV = 681.50 (W), 60" IN

STR. 45
 STA. 382+46.4 LT.
 IN-A (2')
 T/C = 686.23
 INV = 681.64 (E), 12" OUT

STR. 46
 STA. 382+46.35 RT.
 RD. CB (4')
 T/C = 685.95
 INV = 682.00 (E), 12" OUT
 INV = 682.10 (W), 12" IN

ALL UNITS ARE SQUARE FEET
 PRESTAGE STAGE I STAGE II STAGE III TOTAL
 EARTH EXCAVATION 25 50 87 31 193
 EMBANKMENT 0 4 1 0 5

ALL UNITS ARE SQUARE FEET
 PRESTAGE STAGE I STAGE II STAGE III TOTAL
 EARTH EXCAVATION 24 40 85 30 179
 EMBANKMENT 0 6 1 0 7

F.A.U. SECTION	COUNTY	TOTAL SHEETS
3532 (4Y & 22-3R-2)	DUPAGE	284
STA. TO STA.	FED. AID PROJECT	SHEET NO.
680 TO 670	ILLINOIS	249