


FINAL SURVEYED
 SURVEY PLOTTED
 NOTE BOOK TEMPLATE
 NO. AREAS CHECKED

ORIGINAL SURVEY
 SURVEY PLOTTED
 NOTE BOOK TEMPLATE
 NO. AREAS CHECKED

BY _____ DATE _____

BY _____ DATE _____

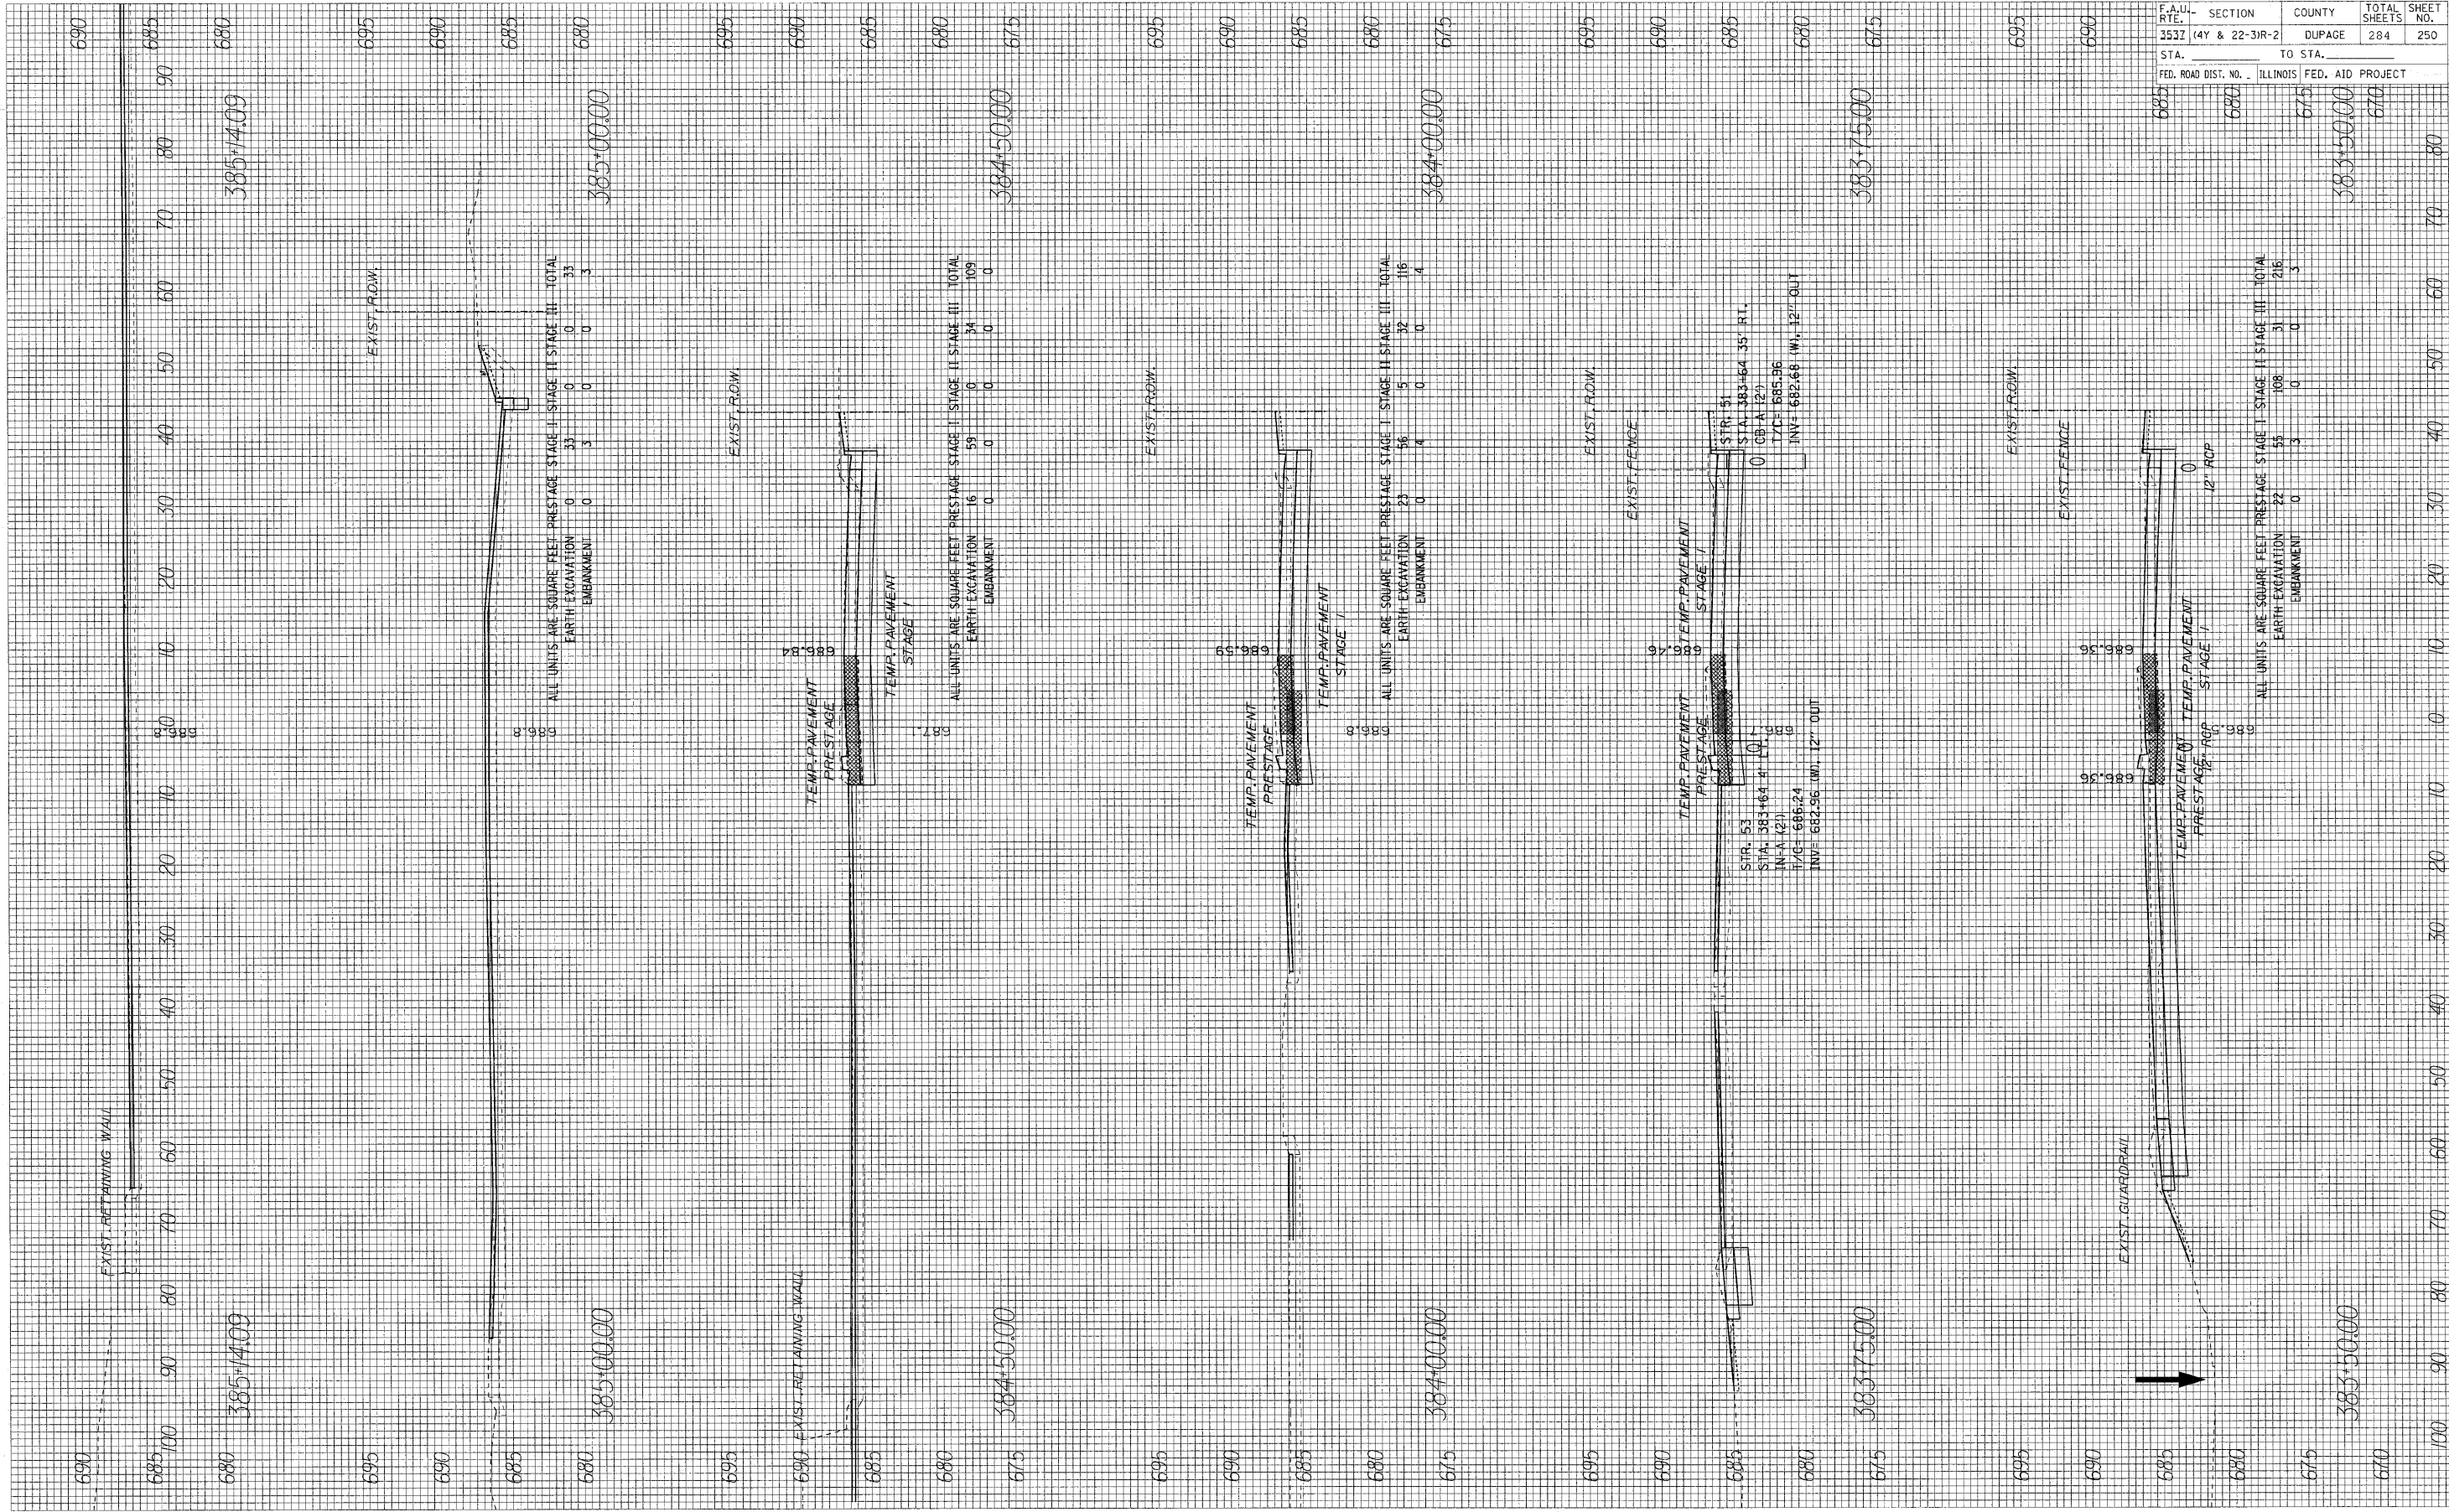

ALL UNITS ARE SQUARE FEET PRESTAGE STAGE II STAGE III TOTAL

EARTH EXCAVATION	0	33	0	0	33
EMBANKMENT	0	3	0	0	3

ALL UNITS ARE SQUARE FEET PRESTAGE STAGE II STAGE III TOTAL

EARTH EXCAVATION	16	59	0	34	109
EMBANKMENT	0	0	0	0	0

ALL UNITS ARE SQUARE FEET PRESTAGE STAGE II STAGE III TOTAL

EARTH EXCAVATION	23	56	5	32	116
EMBANKMENT	0	4	0	0	4

ALL UNITS ARE SQUARE FEET PRESTAGE STAGE II STAGE III TOTAL

EARTH EXCAVATION	22	55	108	51	236
EMBANKMENT	0	3	0	0	3

F.A.U. SECTION	COUNTY	TOTAL SHEETS	SHEET NO.
3532 (4Y & 22-31R-2)	DUPAGE	284	250
STA. 685	TO STA. 675		
FED. ROAD DIST. NO. ILLINOIS	FED. AID PROJECT		