


FINAL SURVEY  
 SURVEY PLOTTED  
 NOTE BOOK TEMPLATE  
 AREAS CHECKED  
 NO. \_\_\_\_\_ BY \_\_\_\_\_ DATE \_\_\_\_\_

ORIGINAL SURVEY  
 SURVEY PLOTTED  
 NOTE BOOK TEMPLATE  
 AREAS CHECKED  
 NO. \_\_\_\_\_ BY \_\_\_\_\_ DATE \_\_\_\_\_

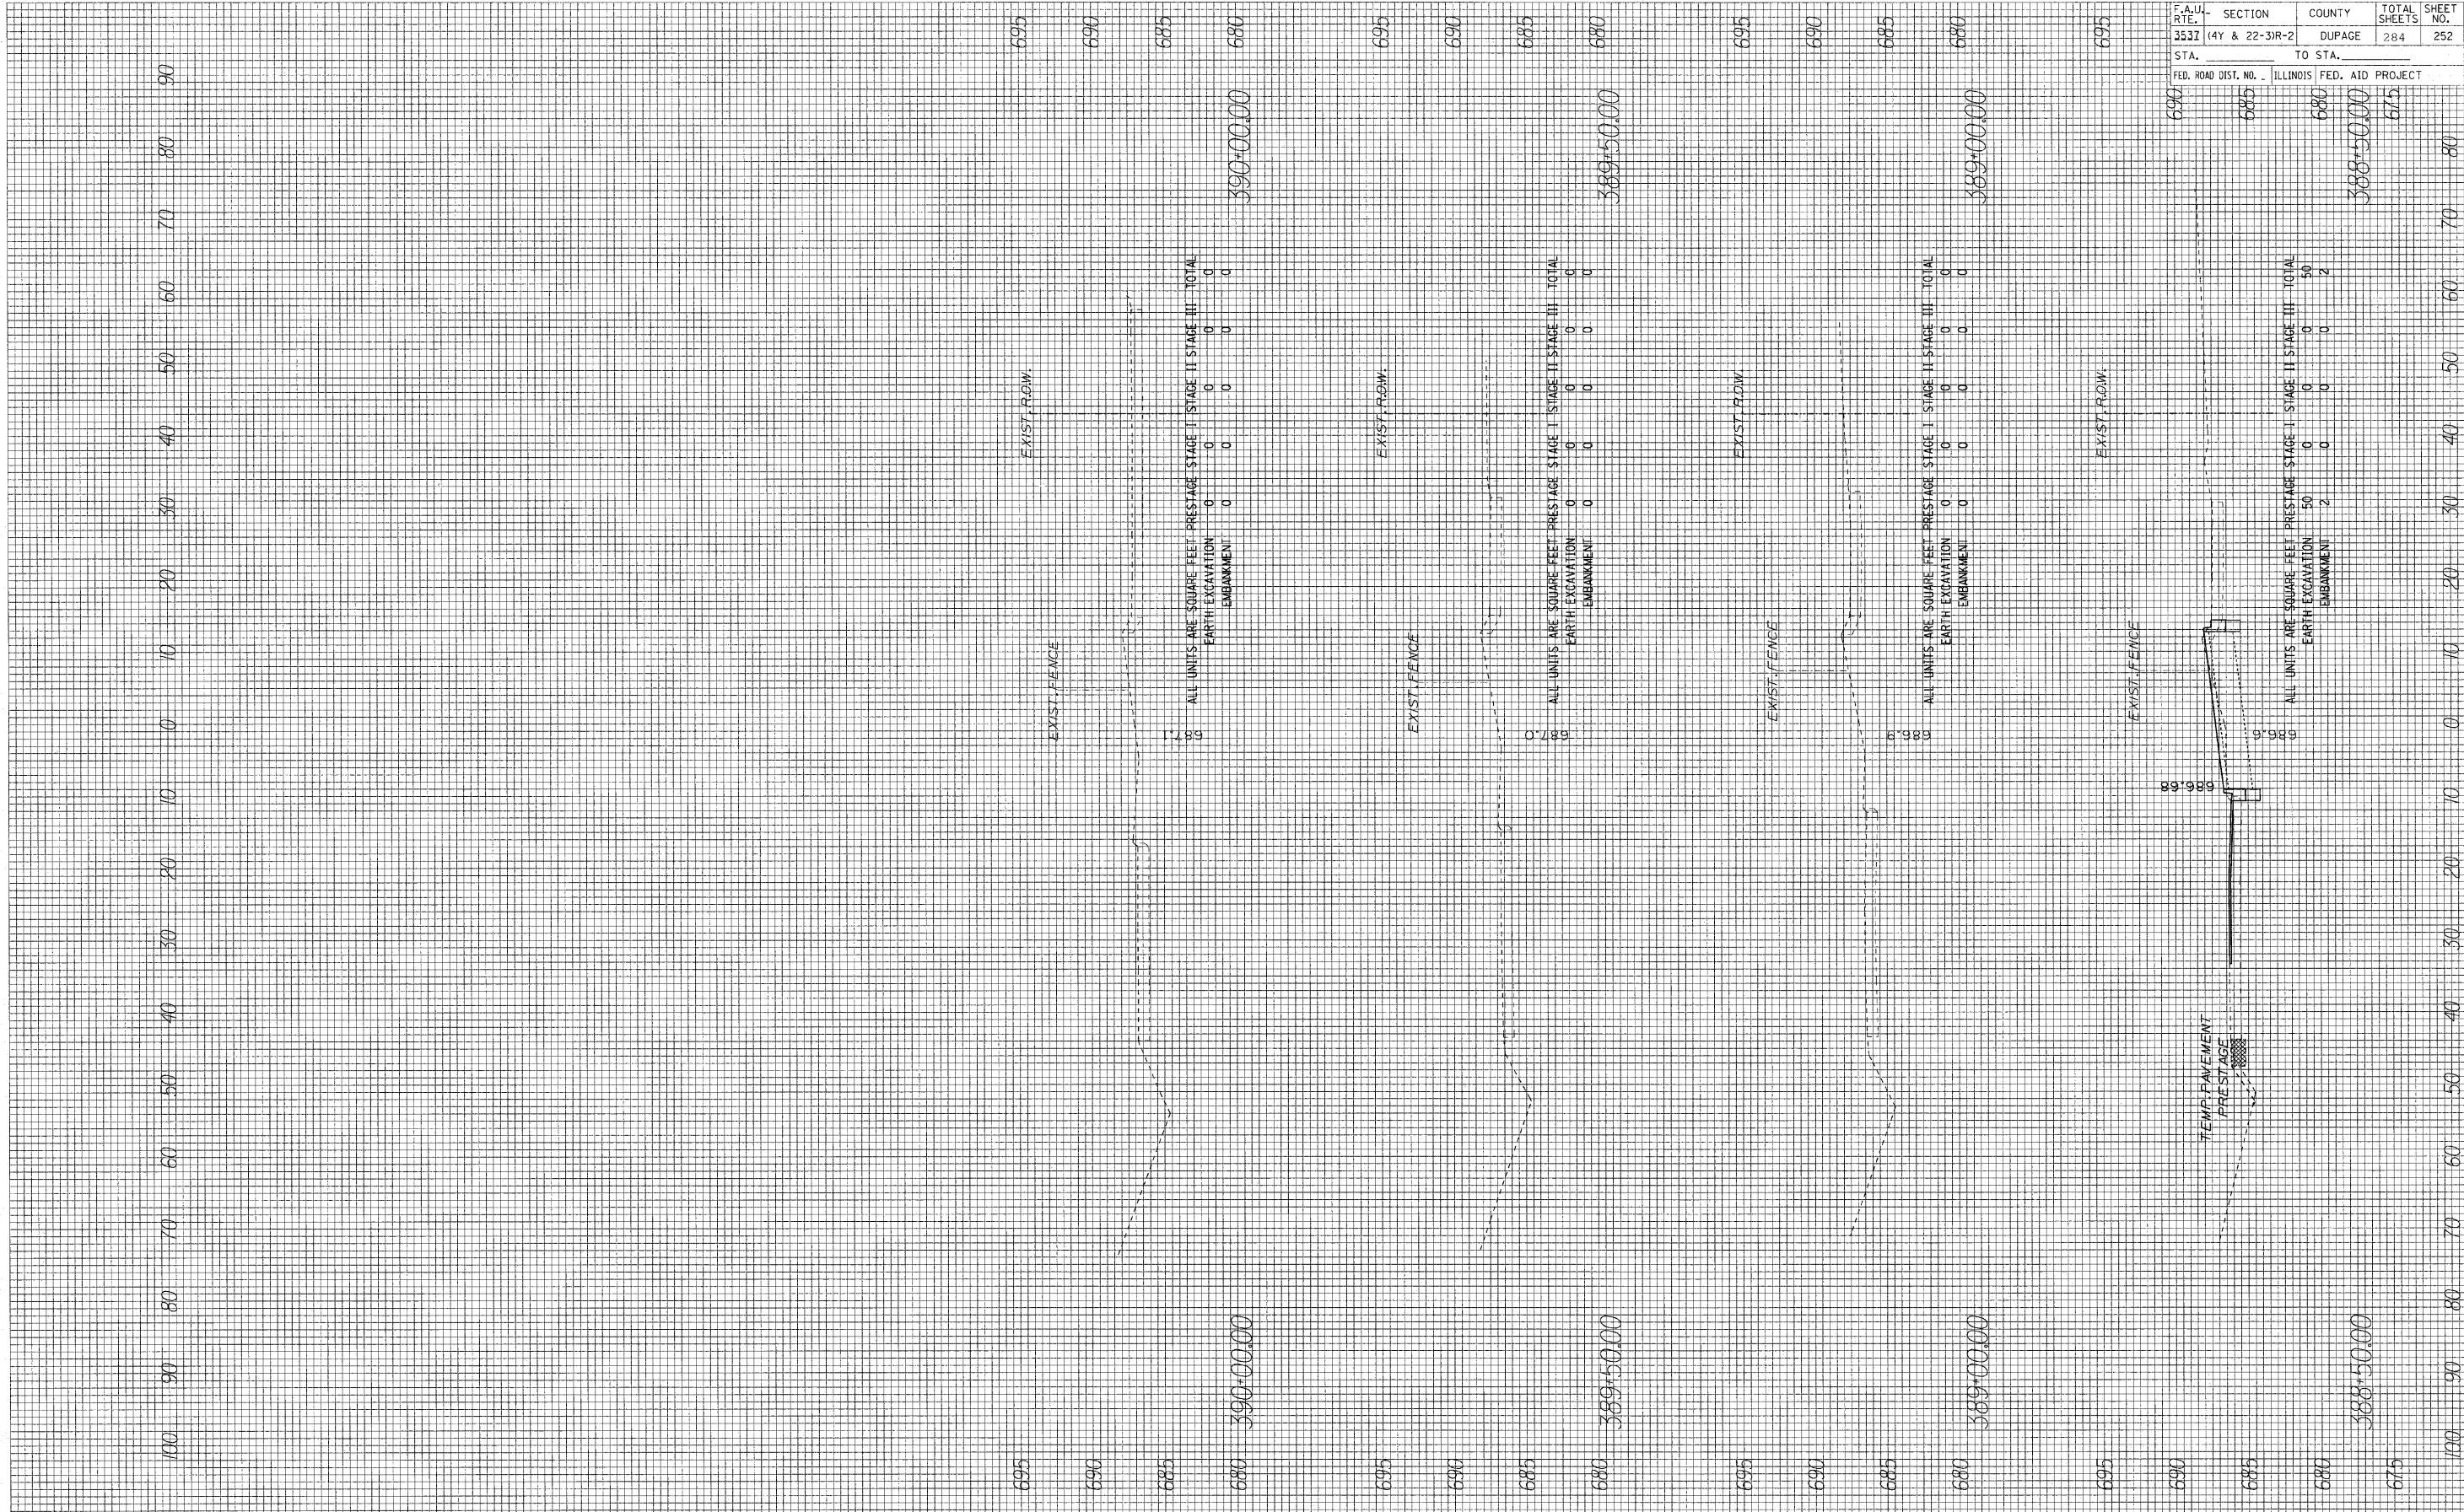

F.A.U. RT. 3537	SECTION (4Y & 22-3)R-2	COUNTY DUPAGE	TOTAL SHEETS 284	SHEET NO. 252
STA. _____		TO STA. _____		
FED. ROAD DIST. NO. _____	ILLINOIS FED. AID PROJECT _____			